
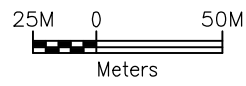
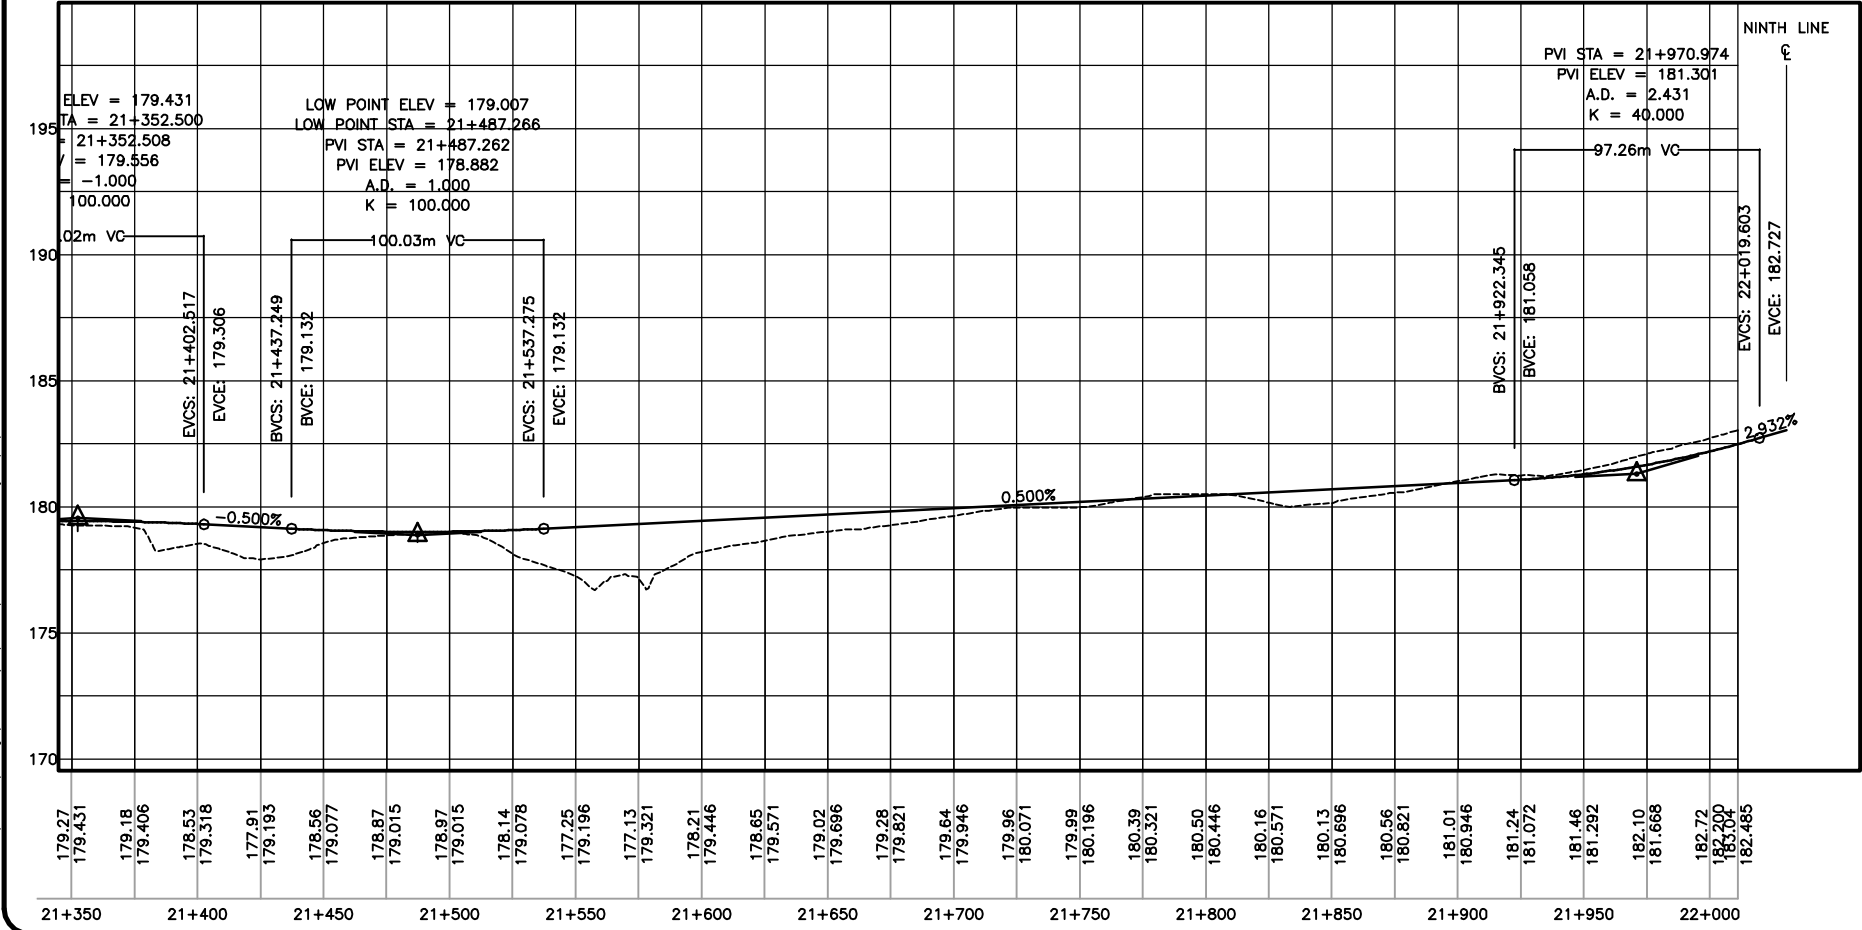


G:\PROJECTS\421-02-00\42-00377 Burnhamthorpe Rd EA Drawings\PLATES 11 by TA\PROFILE\TA_6-PREF-PROFILE.dwg 09/05/2010 4:21:53 PM EST

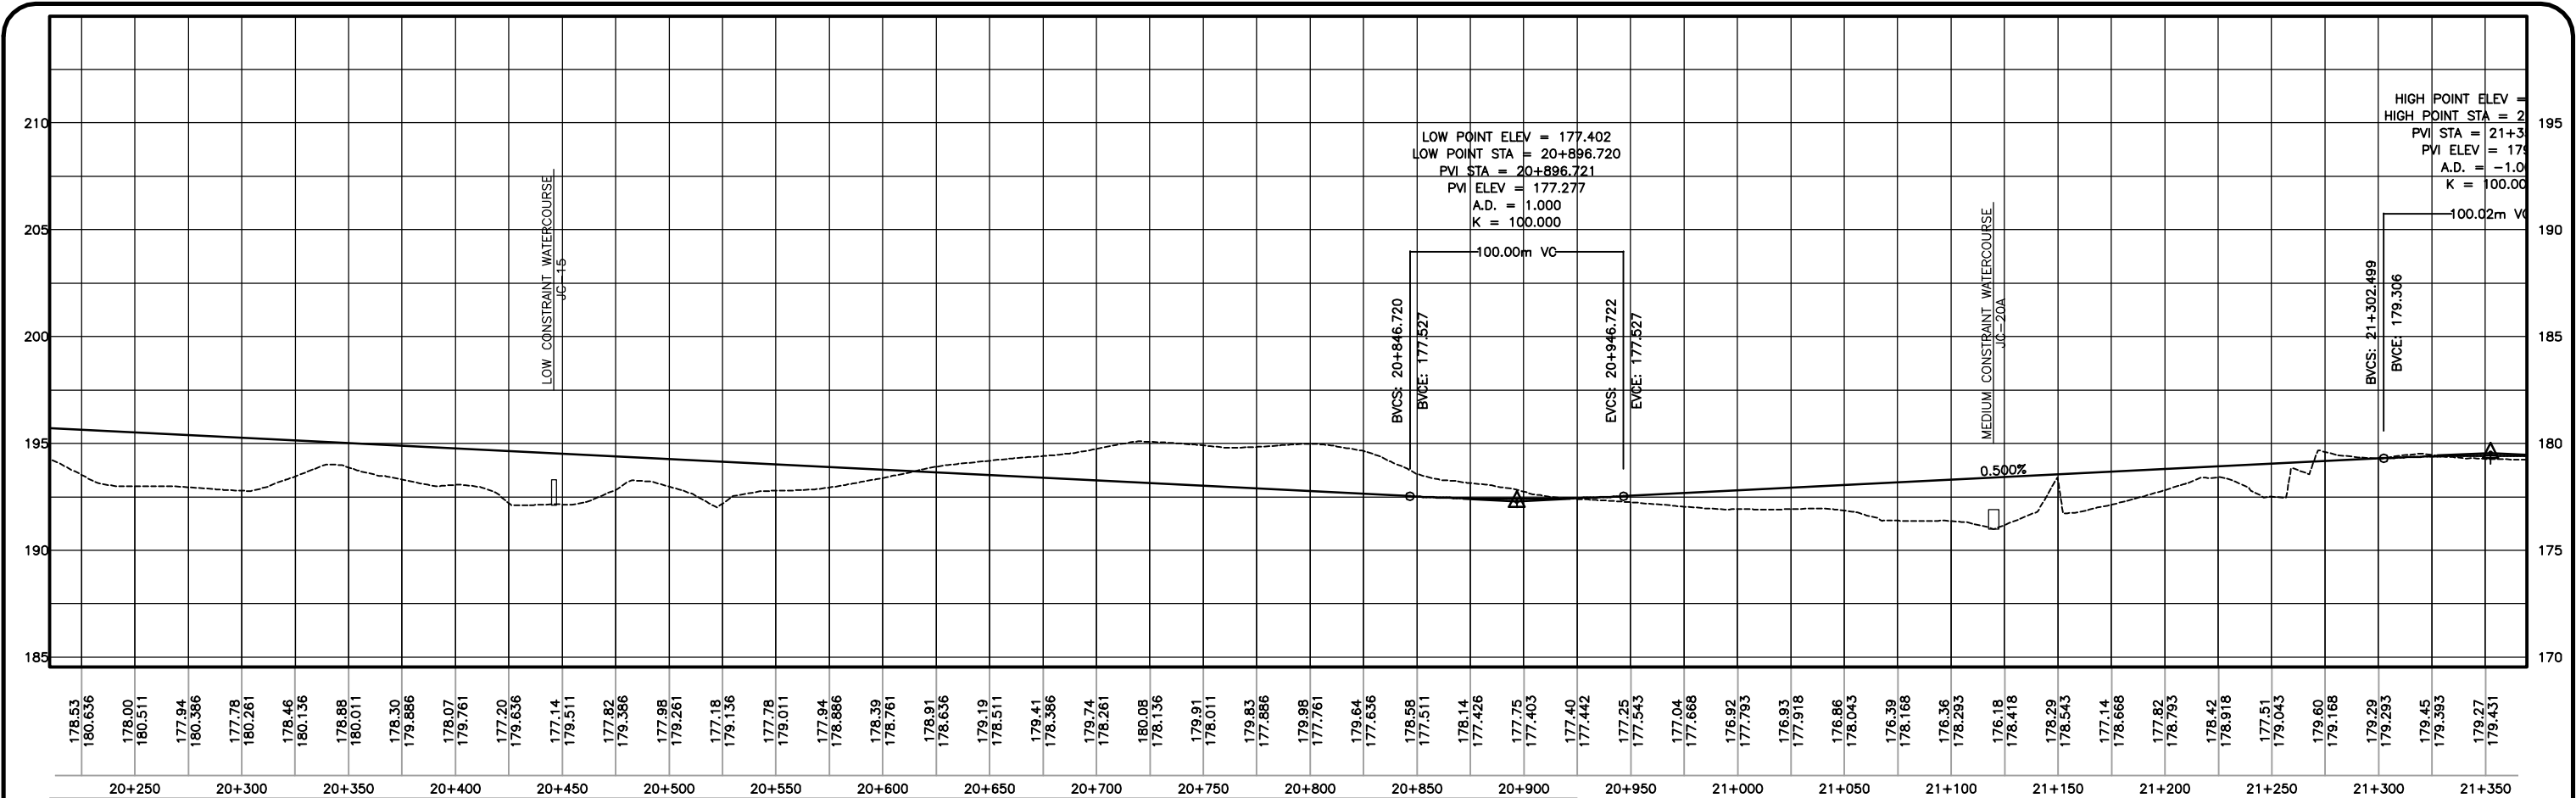

NEW NORTH OAKVILLE TRANSPORTATION CORRIDOR
AND CROSSING OF THE SIXTEEN MILE CREEK
CLASS ENVIRONMENTAL ASSESSMENT - REGION OF HALTON

PREFERRED DESIGN PROFILE
STA. 20+225 TO END

SHEET
28