
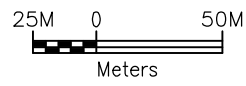
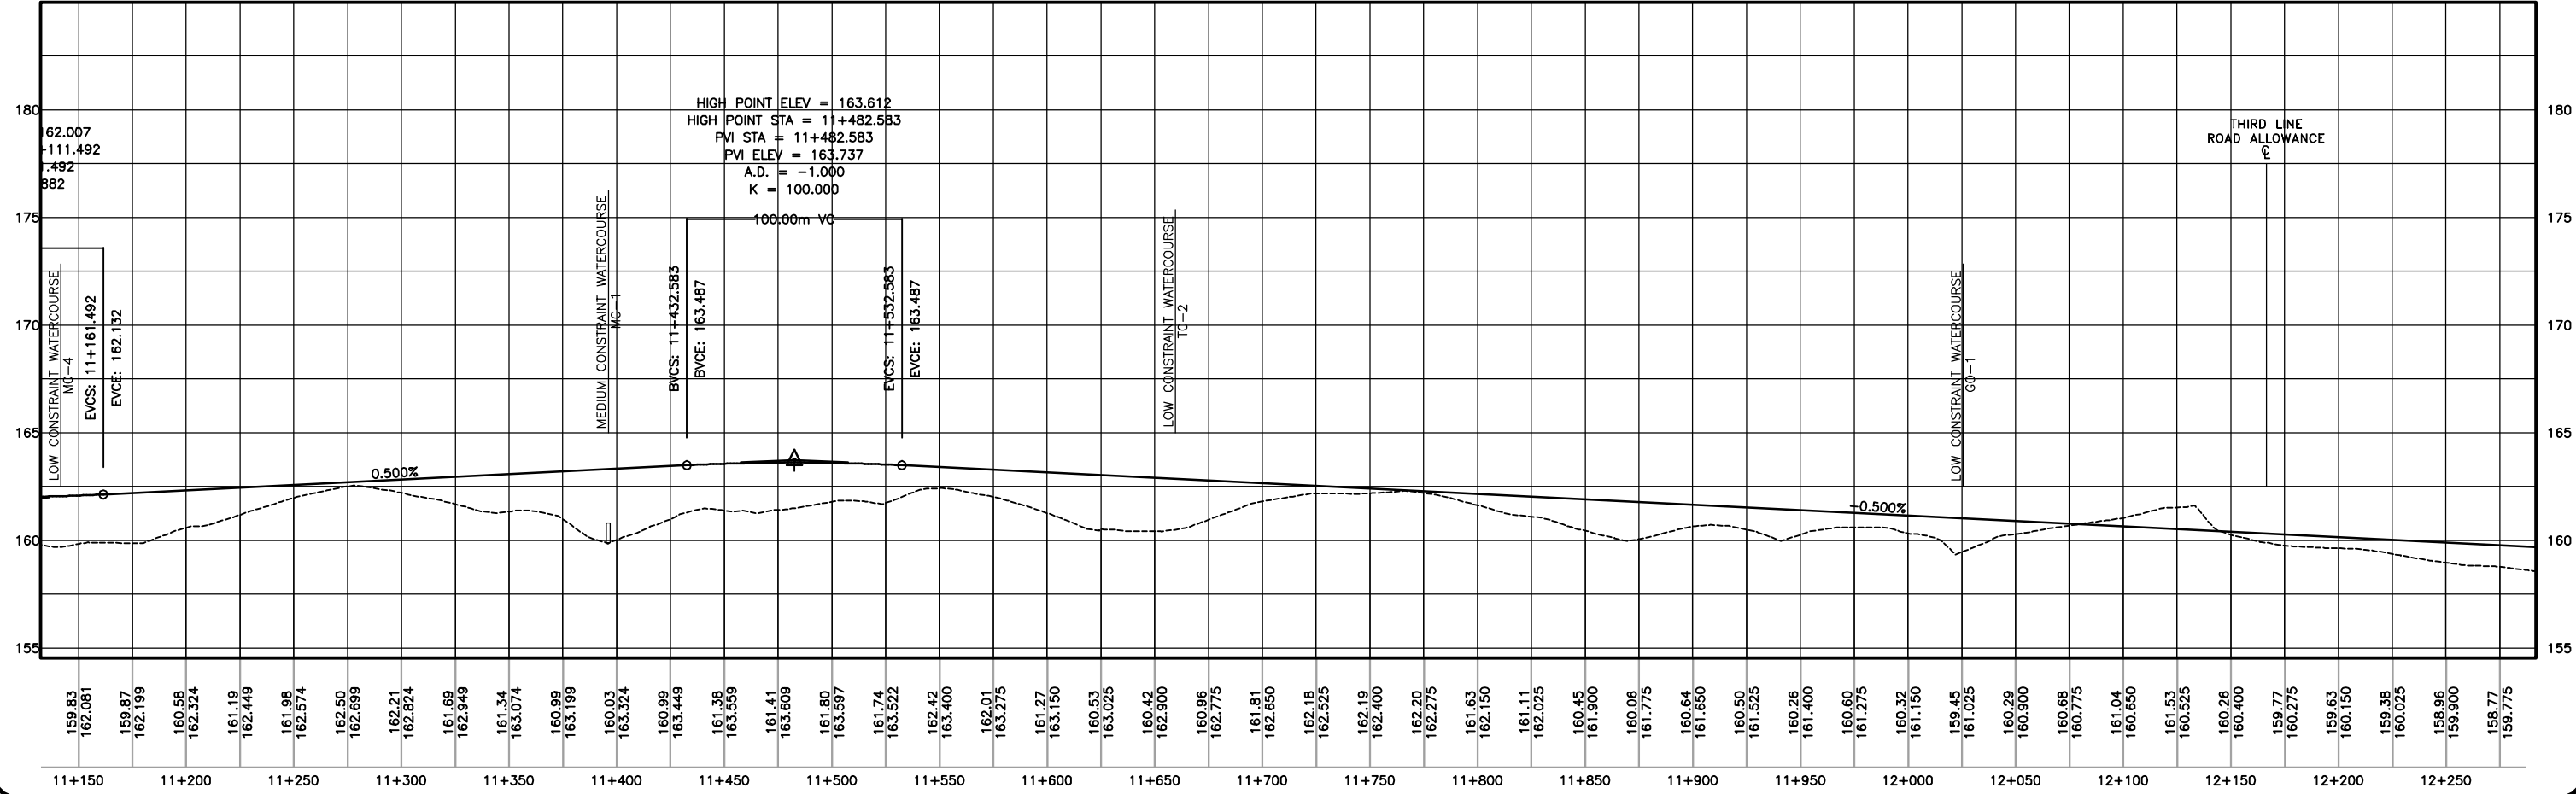


G:\PROJECTS\42-90-42-90-02-90-0277 Burnhamthorpe Rd EA Drawings\PLATES\11 by 7A\PROFILE\PL1 - PREF - PROFILE.dwg 04/02/2010 10:27:38 AM EST

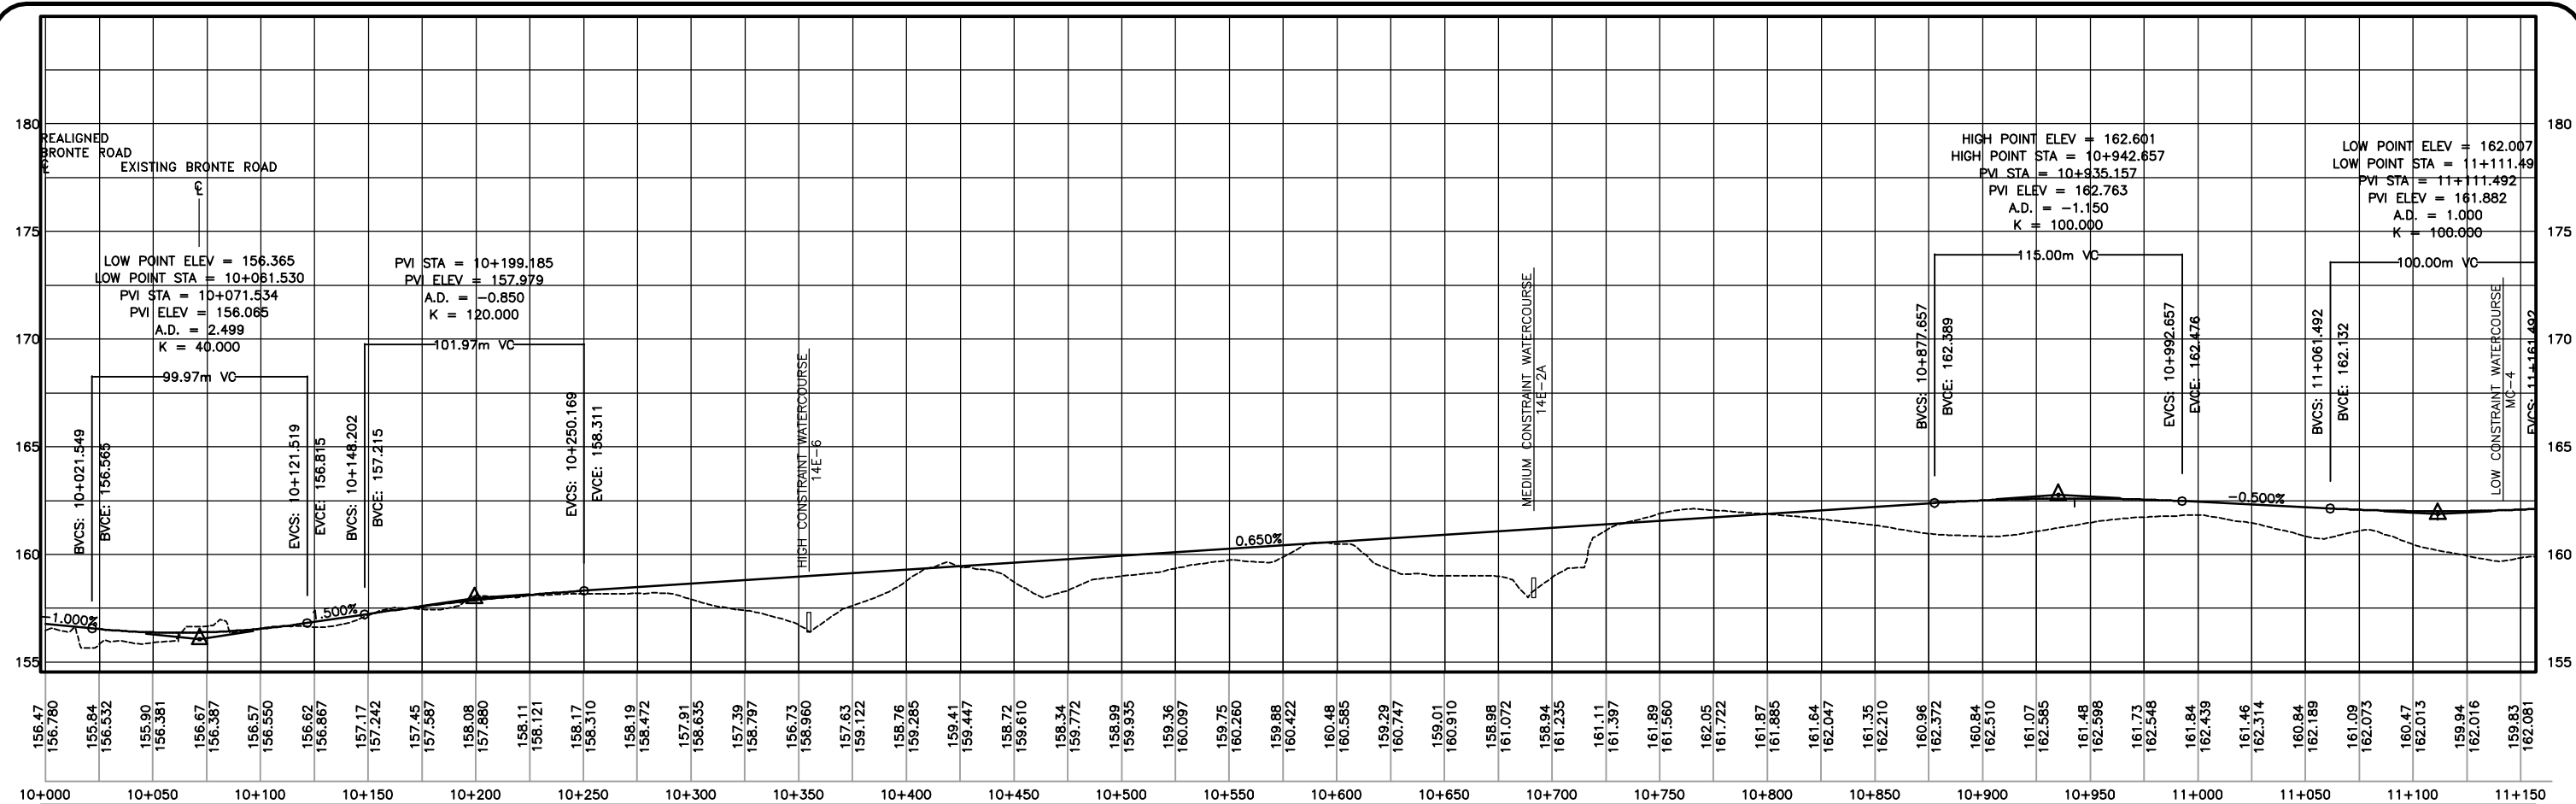

NEW NORTH OAKVILLE TRANSPORTATION CORRIDOR
AND CROSSING OF THE SIXTEEN MILE CREEK
CLASS ENVIRONMENTAL ASSESSMENT - REGION OF HALTON

PREFERRED DESIGN PROFILE
STA. 10+000 TO STA. 12+275

SHEET
23