
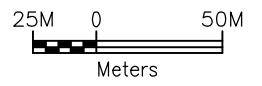
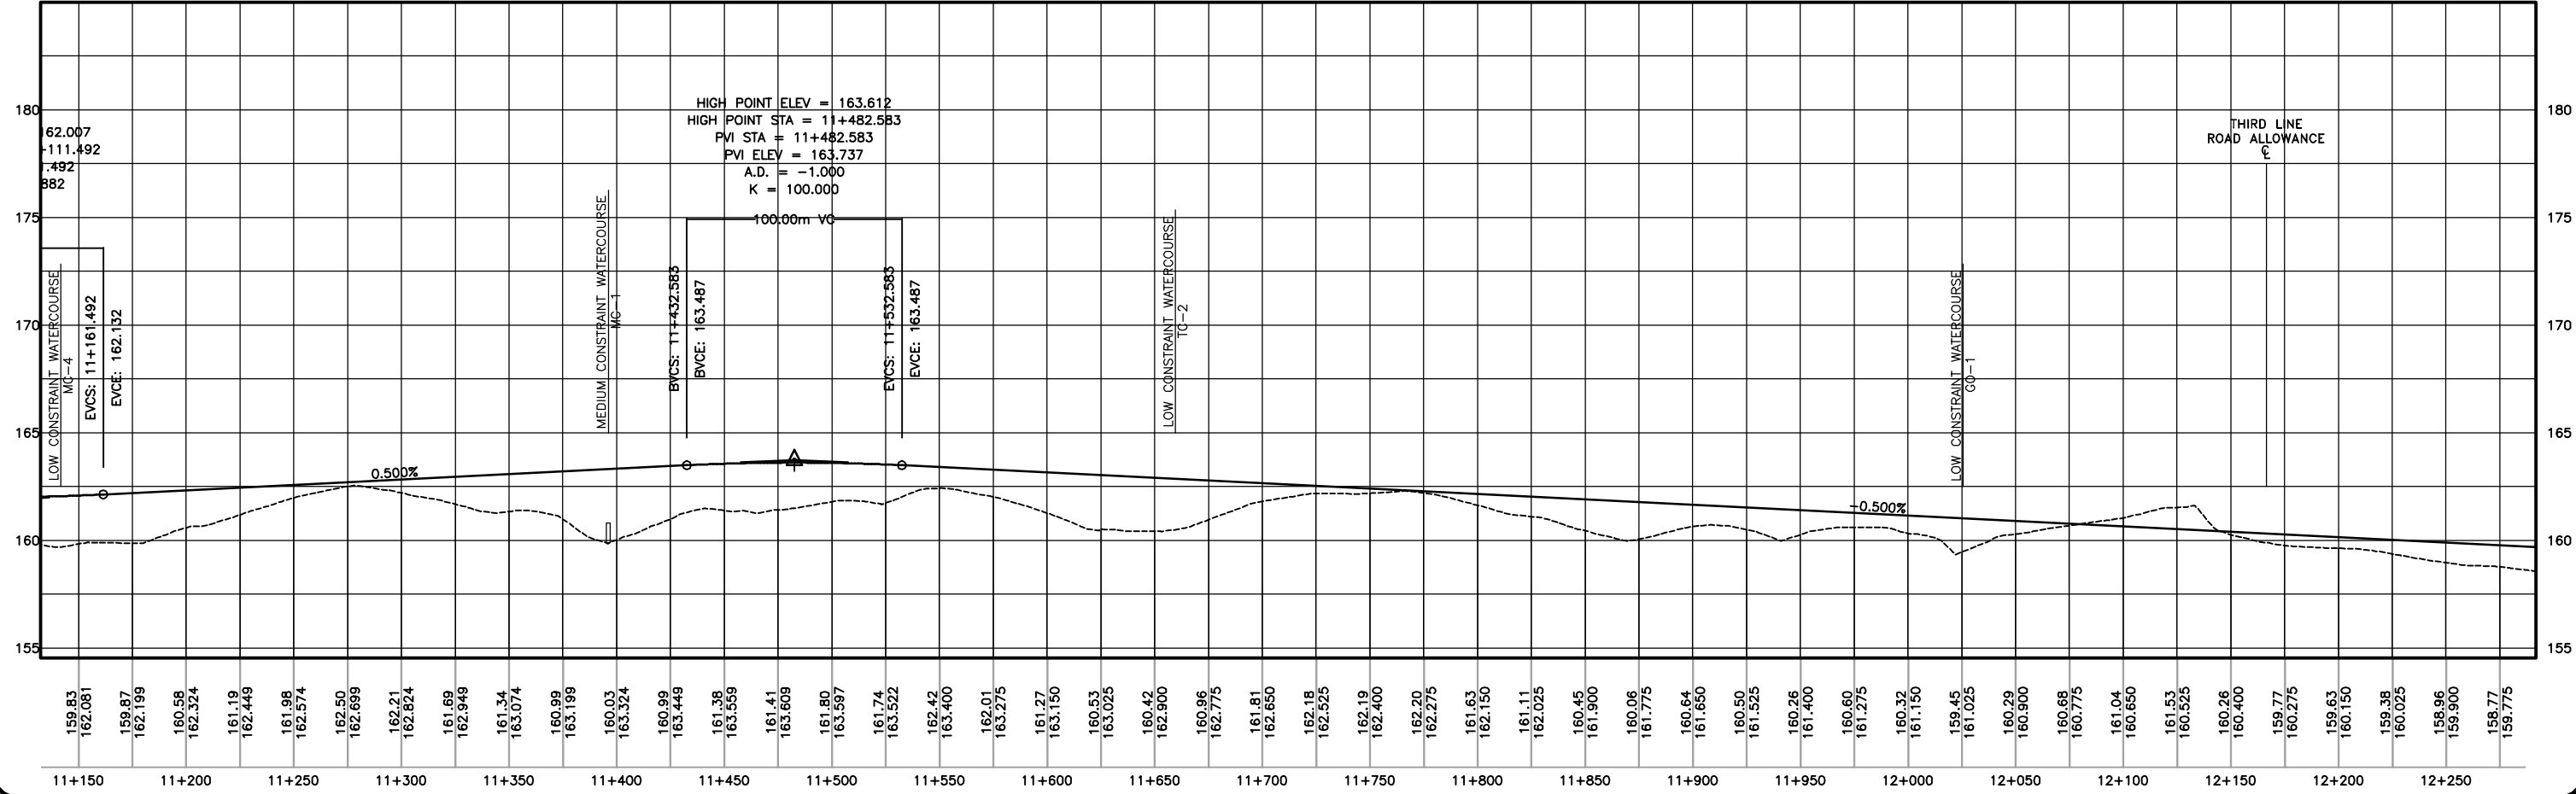


G:\PROJECTS\42-90-42-90-02-90377 Burnhamthorpe Rd EA Drawings\PLATES 11 by 17\PROFILE\PL11-PREF-PROFILE.dwg 04/02/2010 10:27:38 AM EST

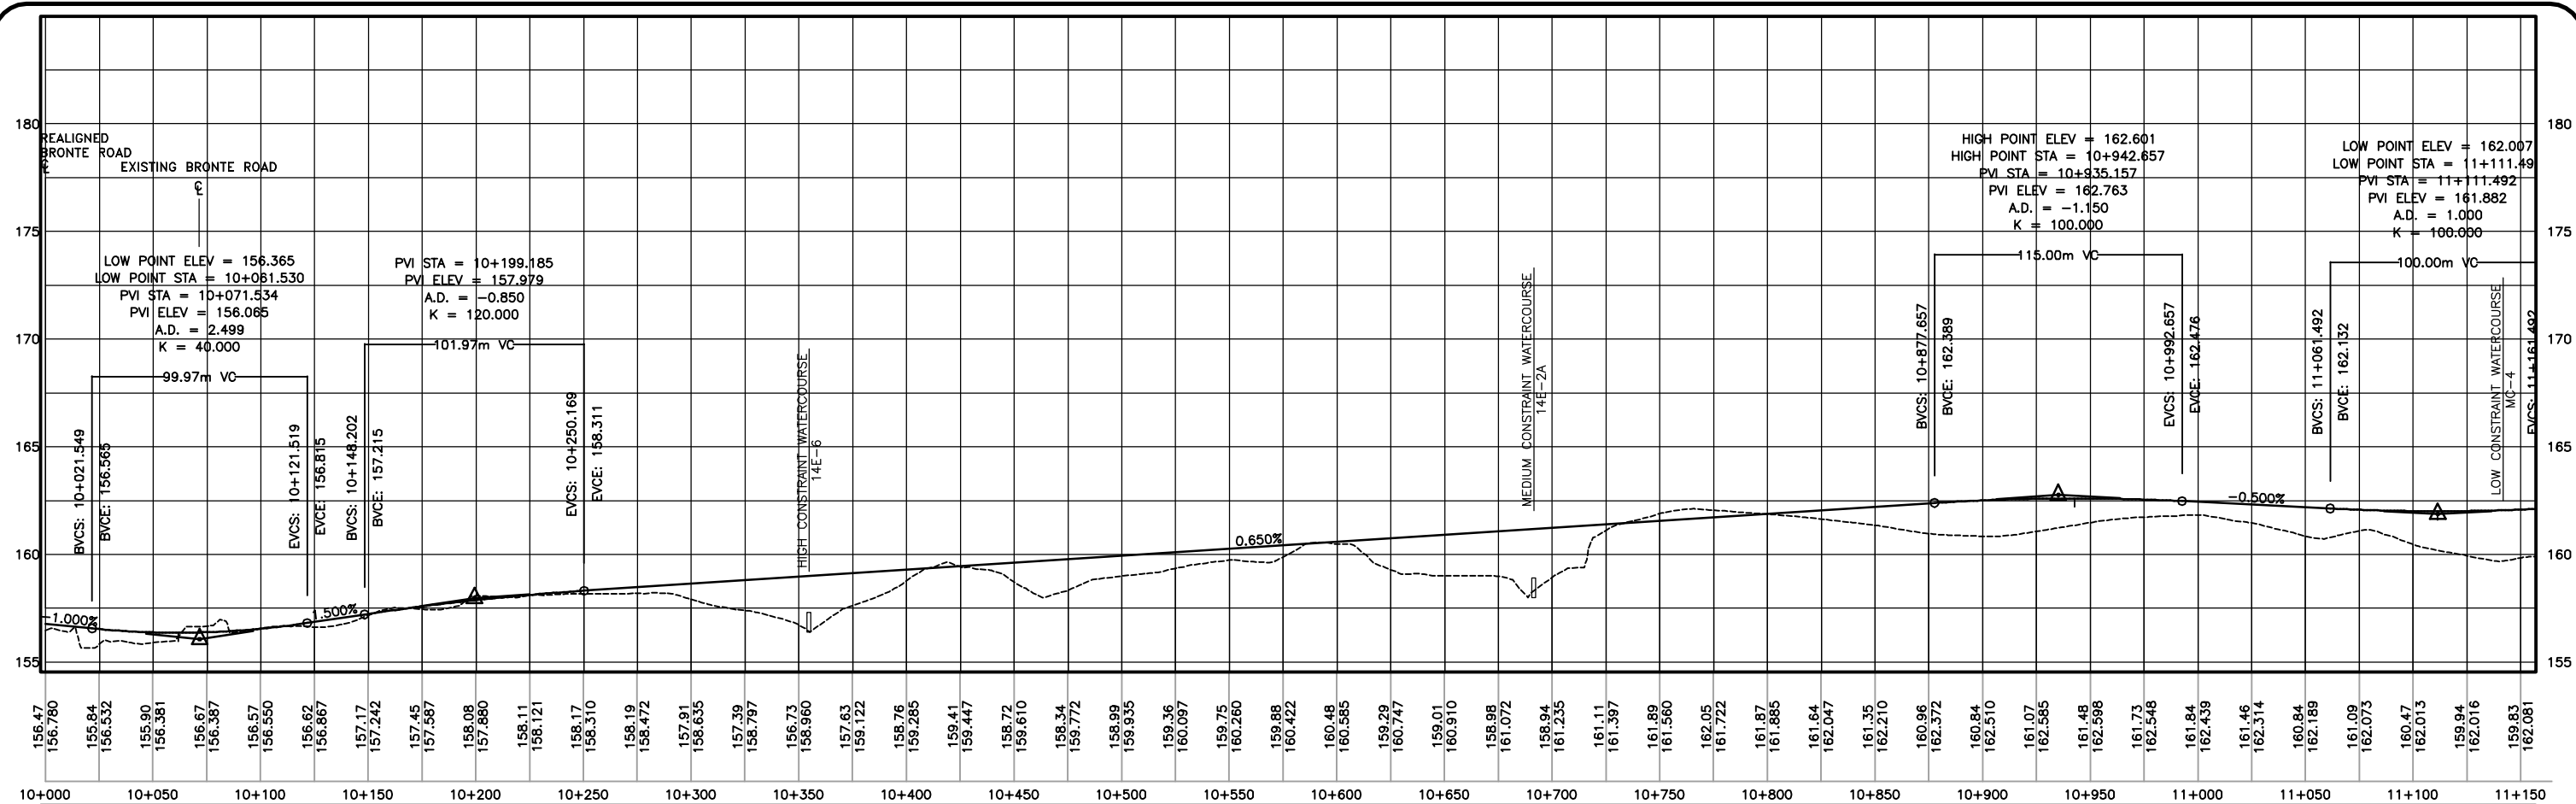

NEW NORTH OAKVILLE TRANSPORTATION CORRIDOR
AND CROSSING OF THE SIXTEEN MILE CREEK
CLASS ENVIRONMENTAL ASSESSMENT - REGION OF HALTON

PREFERRED DESIGN PROFILE
STA. 10+000 TO STA. 12+275

SHEET
23