
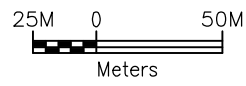
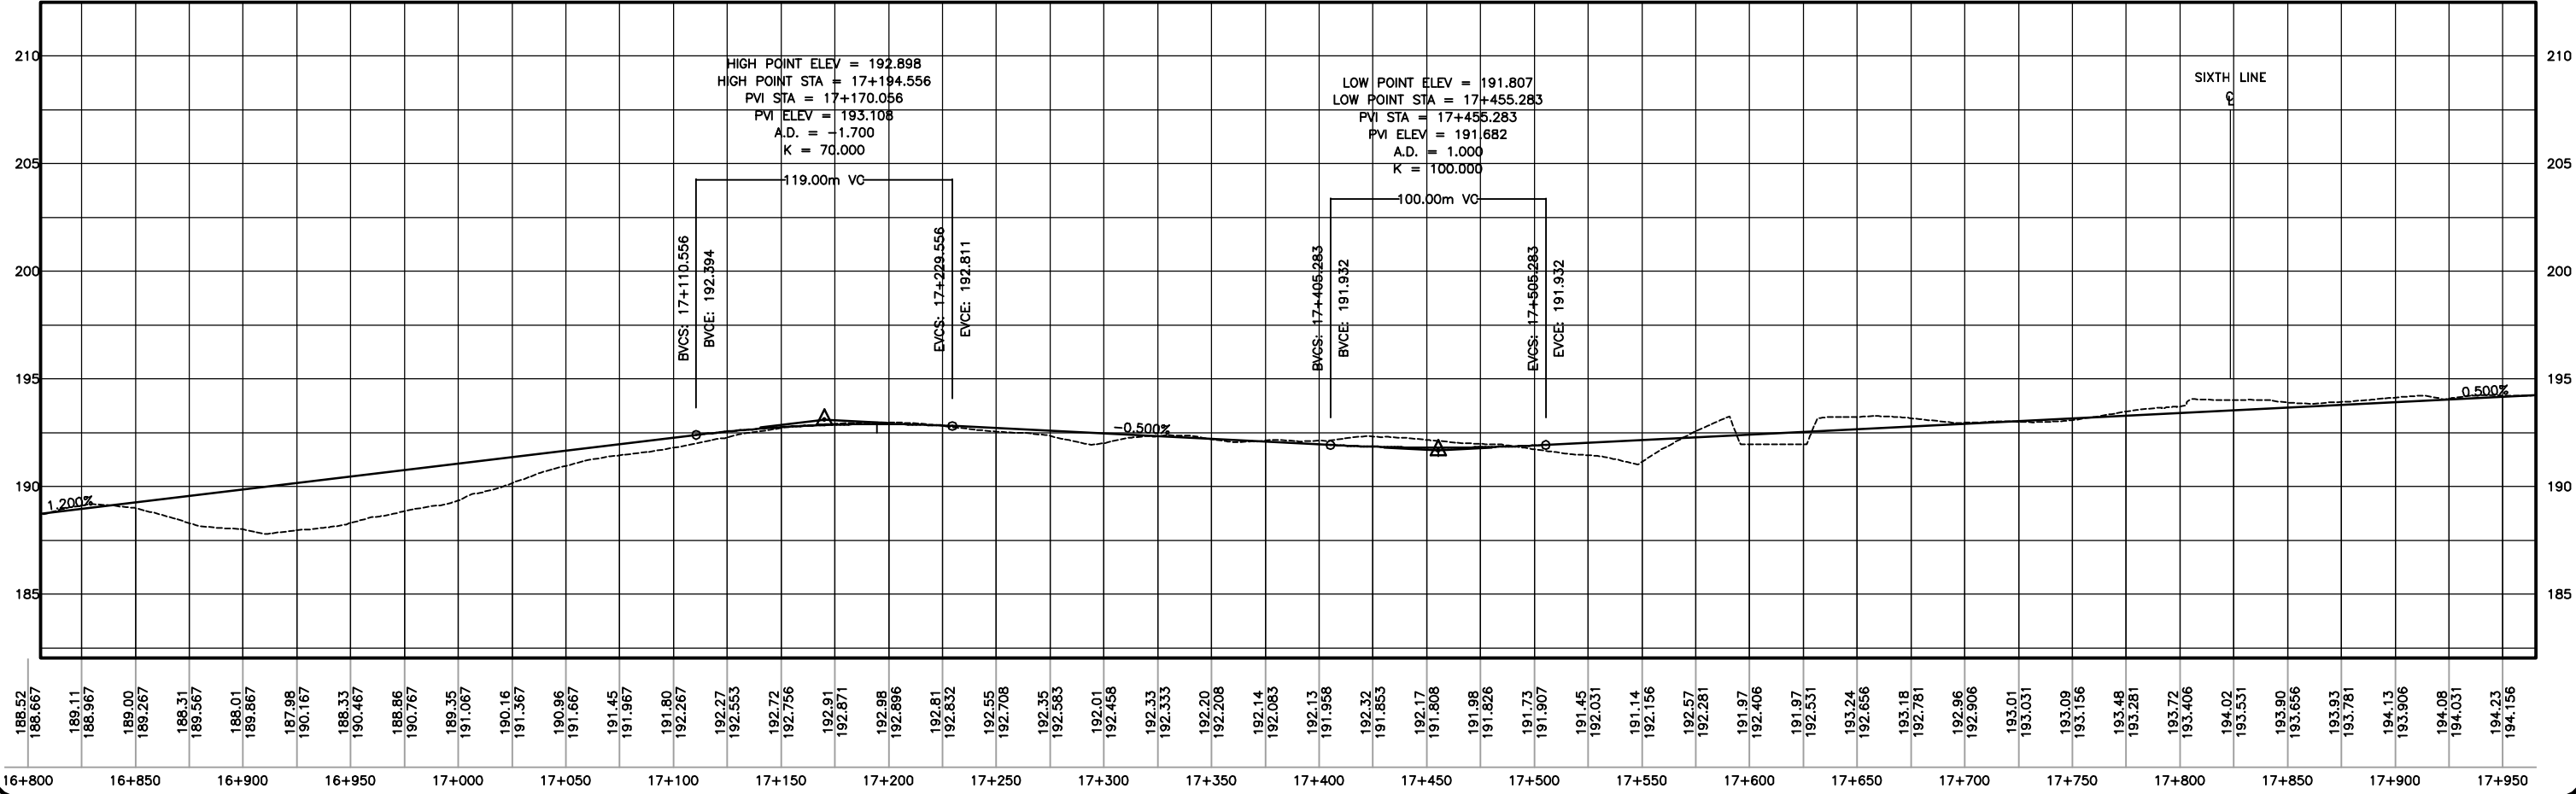


G:\PROJECTS\4212-9012-9017 Burnhamore Rd EA Drawings\PLATES 11 by 17\PROFILE\PLATE_11-PREF-PROFILE.dwg 04/05/2010 10:41:52 AM EST

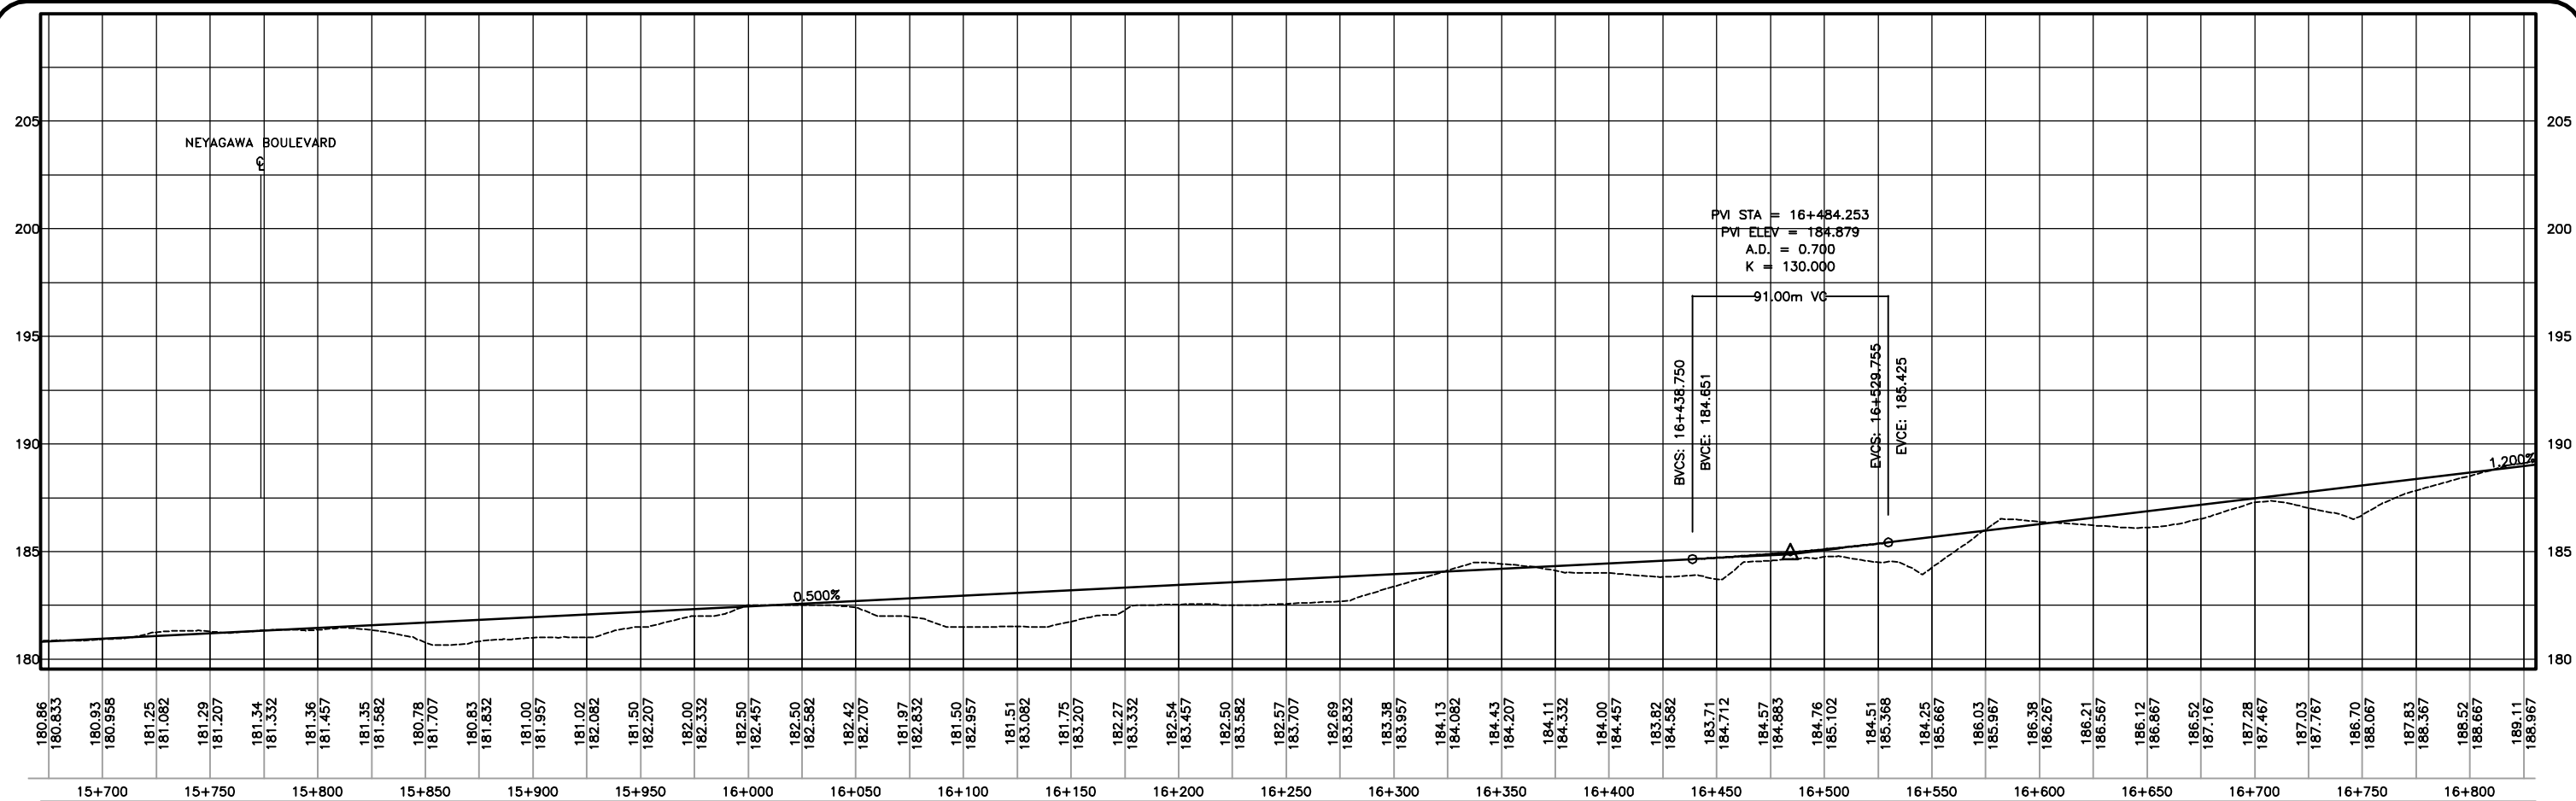

NEW NORTH OAKVILLE TRANSPORTATION CORRIDOR
AND CROSSING OF THE SIXTEEN MILE CREEK
CLASS ENVIRONMENTAL ASSESSMENT - REGION OF HALTON

PREFERRED DESIGN PROFILE
STA. 15+675 TO STA. 17+950

SHEET
26