
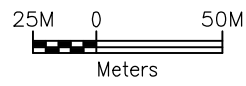
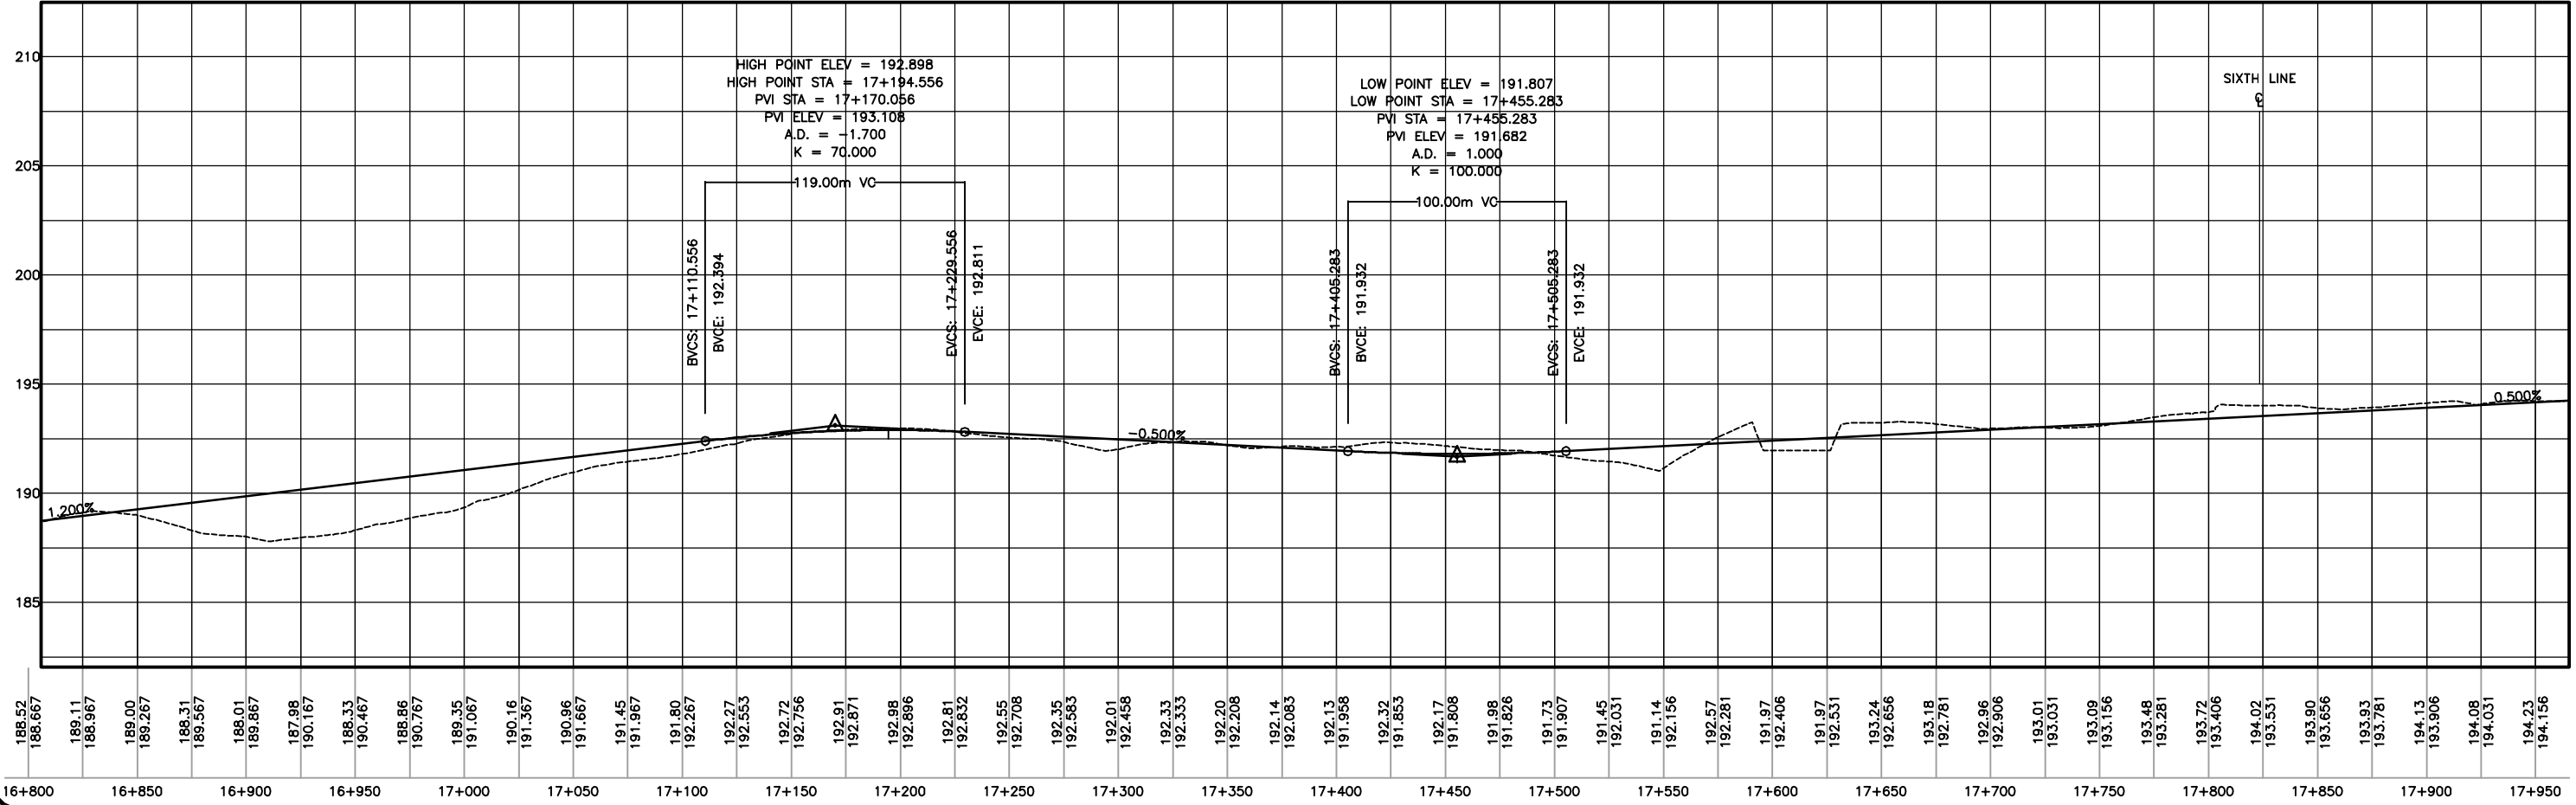


G:\PROJECTS\4212-90\42-90\42-90\Drawings\PLATES\1 by 17\PROFILE\1\_4-PREF-PROFILE.dwg 04/05/2010 10:41:52 AM EST

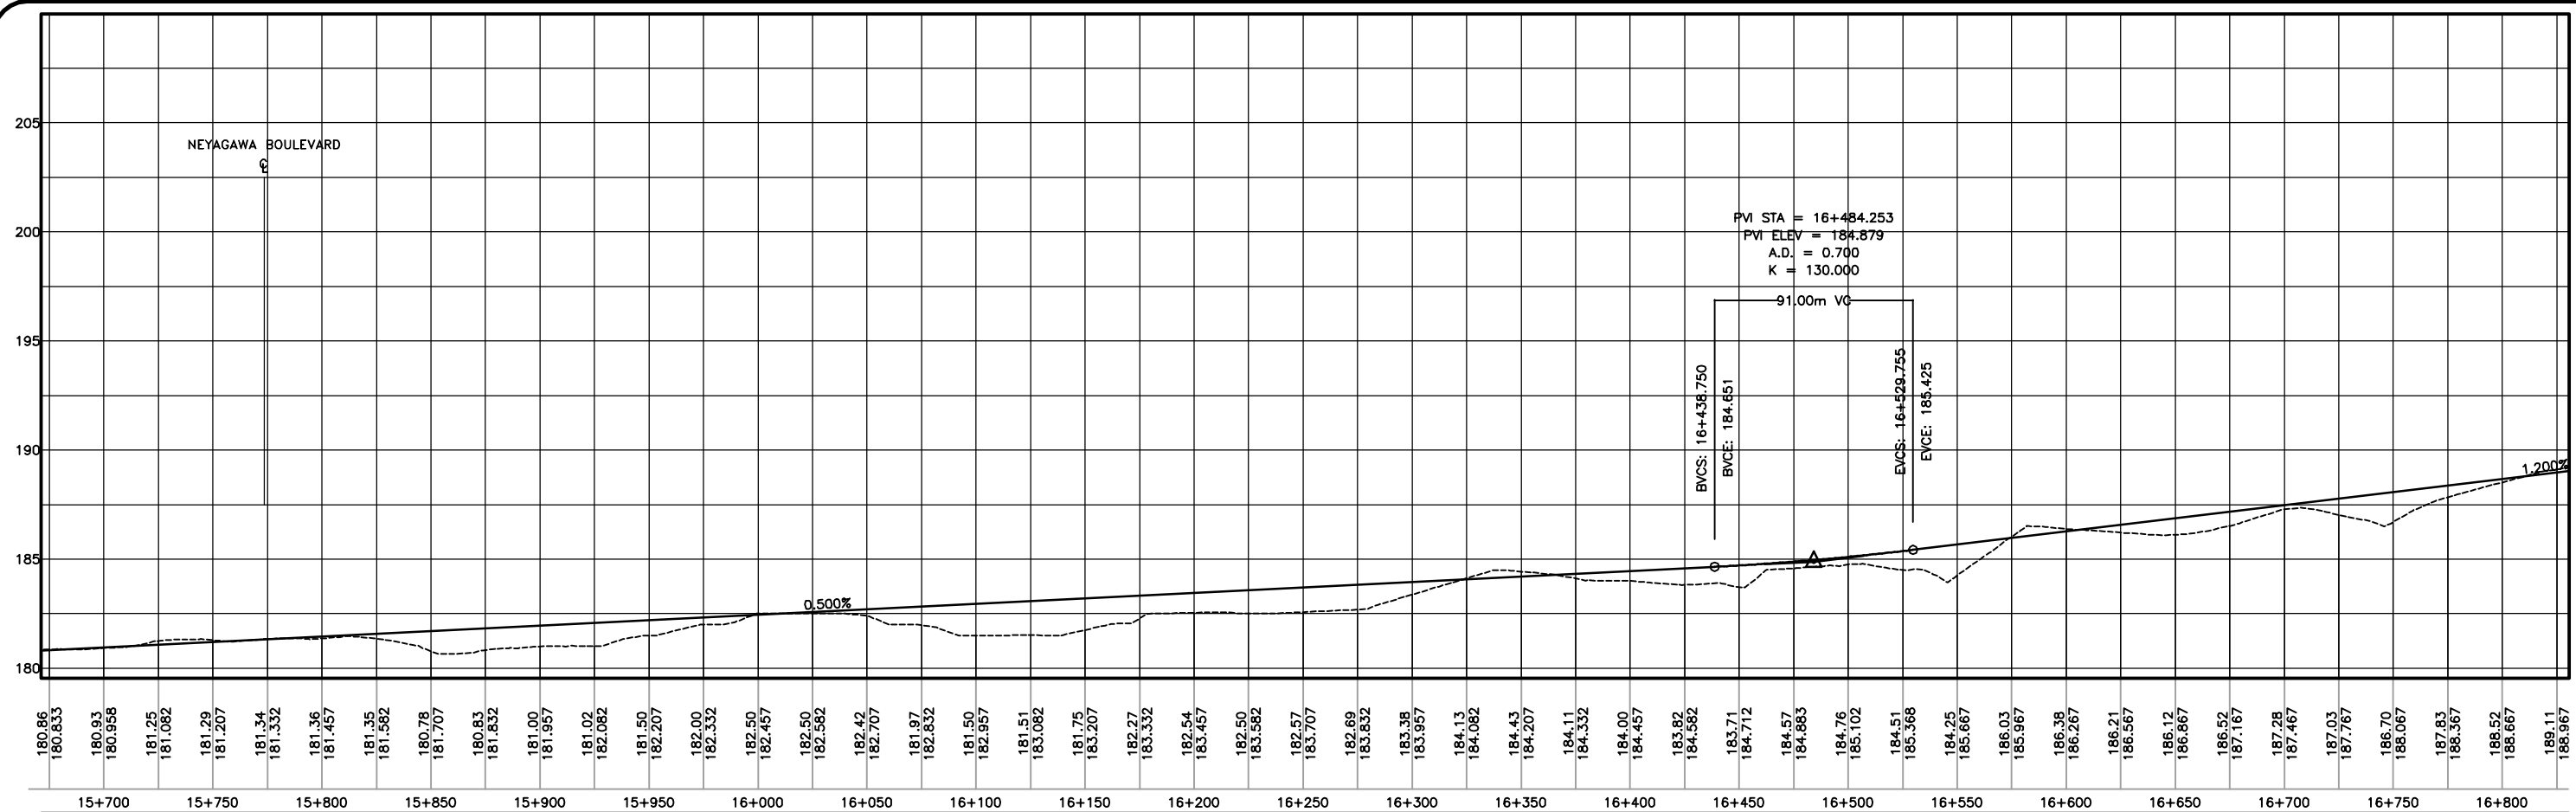

NEW NORTH OAKVILLE TRANSPORTATION CORRIDOR  
AND CROSSING OF THE SIXTEEN MILE CREEK  
CLASS ENVIRONMENTAL ASSESSMENT - REGION OF HALTON

PREFERRED DESIGN PROFILE  
STA. 15+675 TO STA. 17+950

SHEET  
26