
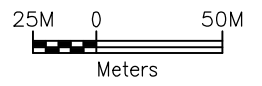
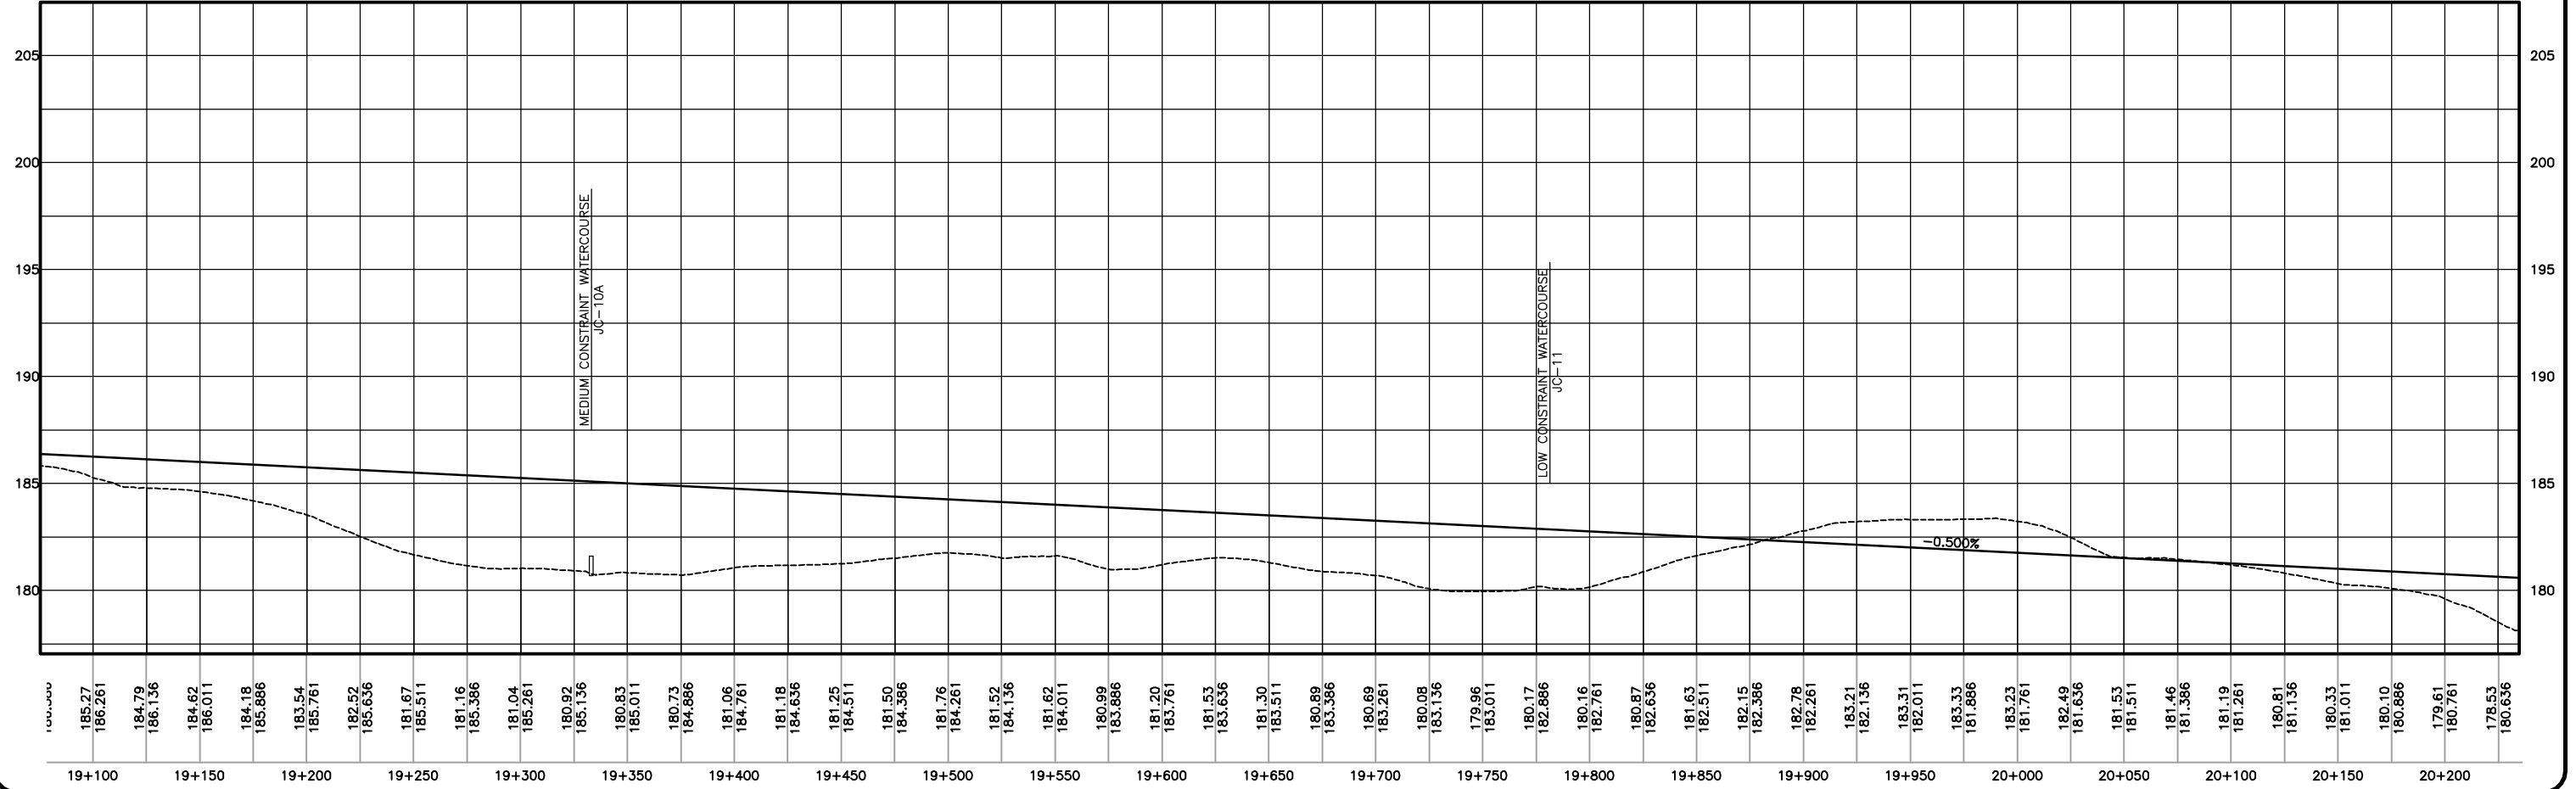


G:\PROJECTS\4212-90-02-90377 Burnhamthorpe Rd EA Drawings\PLATES 11 by 17\PROFILE\15--PREF--PROFILE.dwg 04/02/2010 10:53:46 AM EST

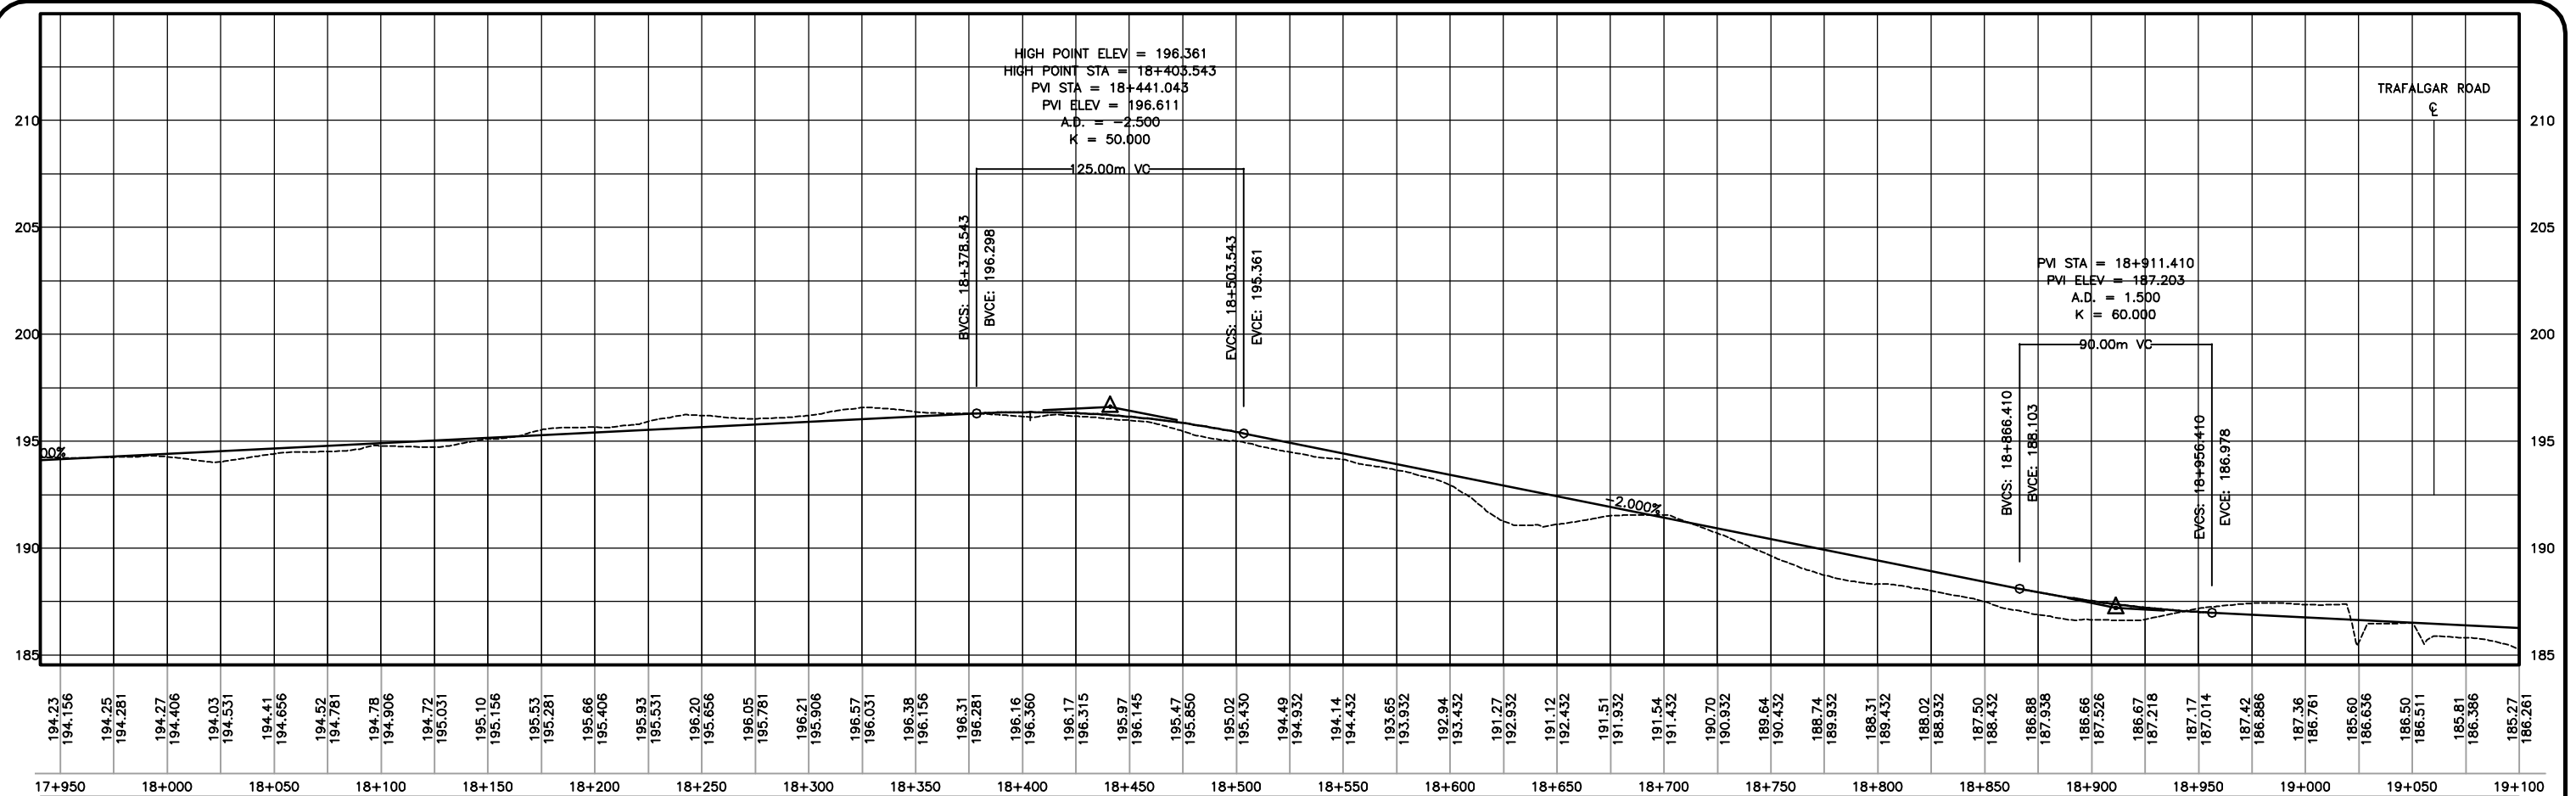

NEW NORTH OAKVILLE TRANSPORTATION CORRIDOR
 AND CROSSING OF THE SIXTEEN MILE CREEK
 CLASS ENVIRONMENTAL ASSESSMENT - REGION OF HALTON

PREFERRED DESIGN PROFILE
 STA. 17+950 TO STA. 20+225

SHEET
 27