


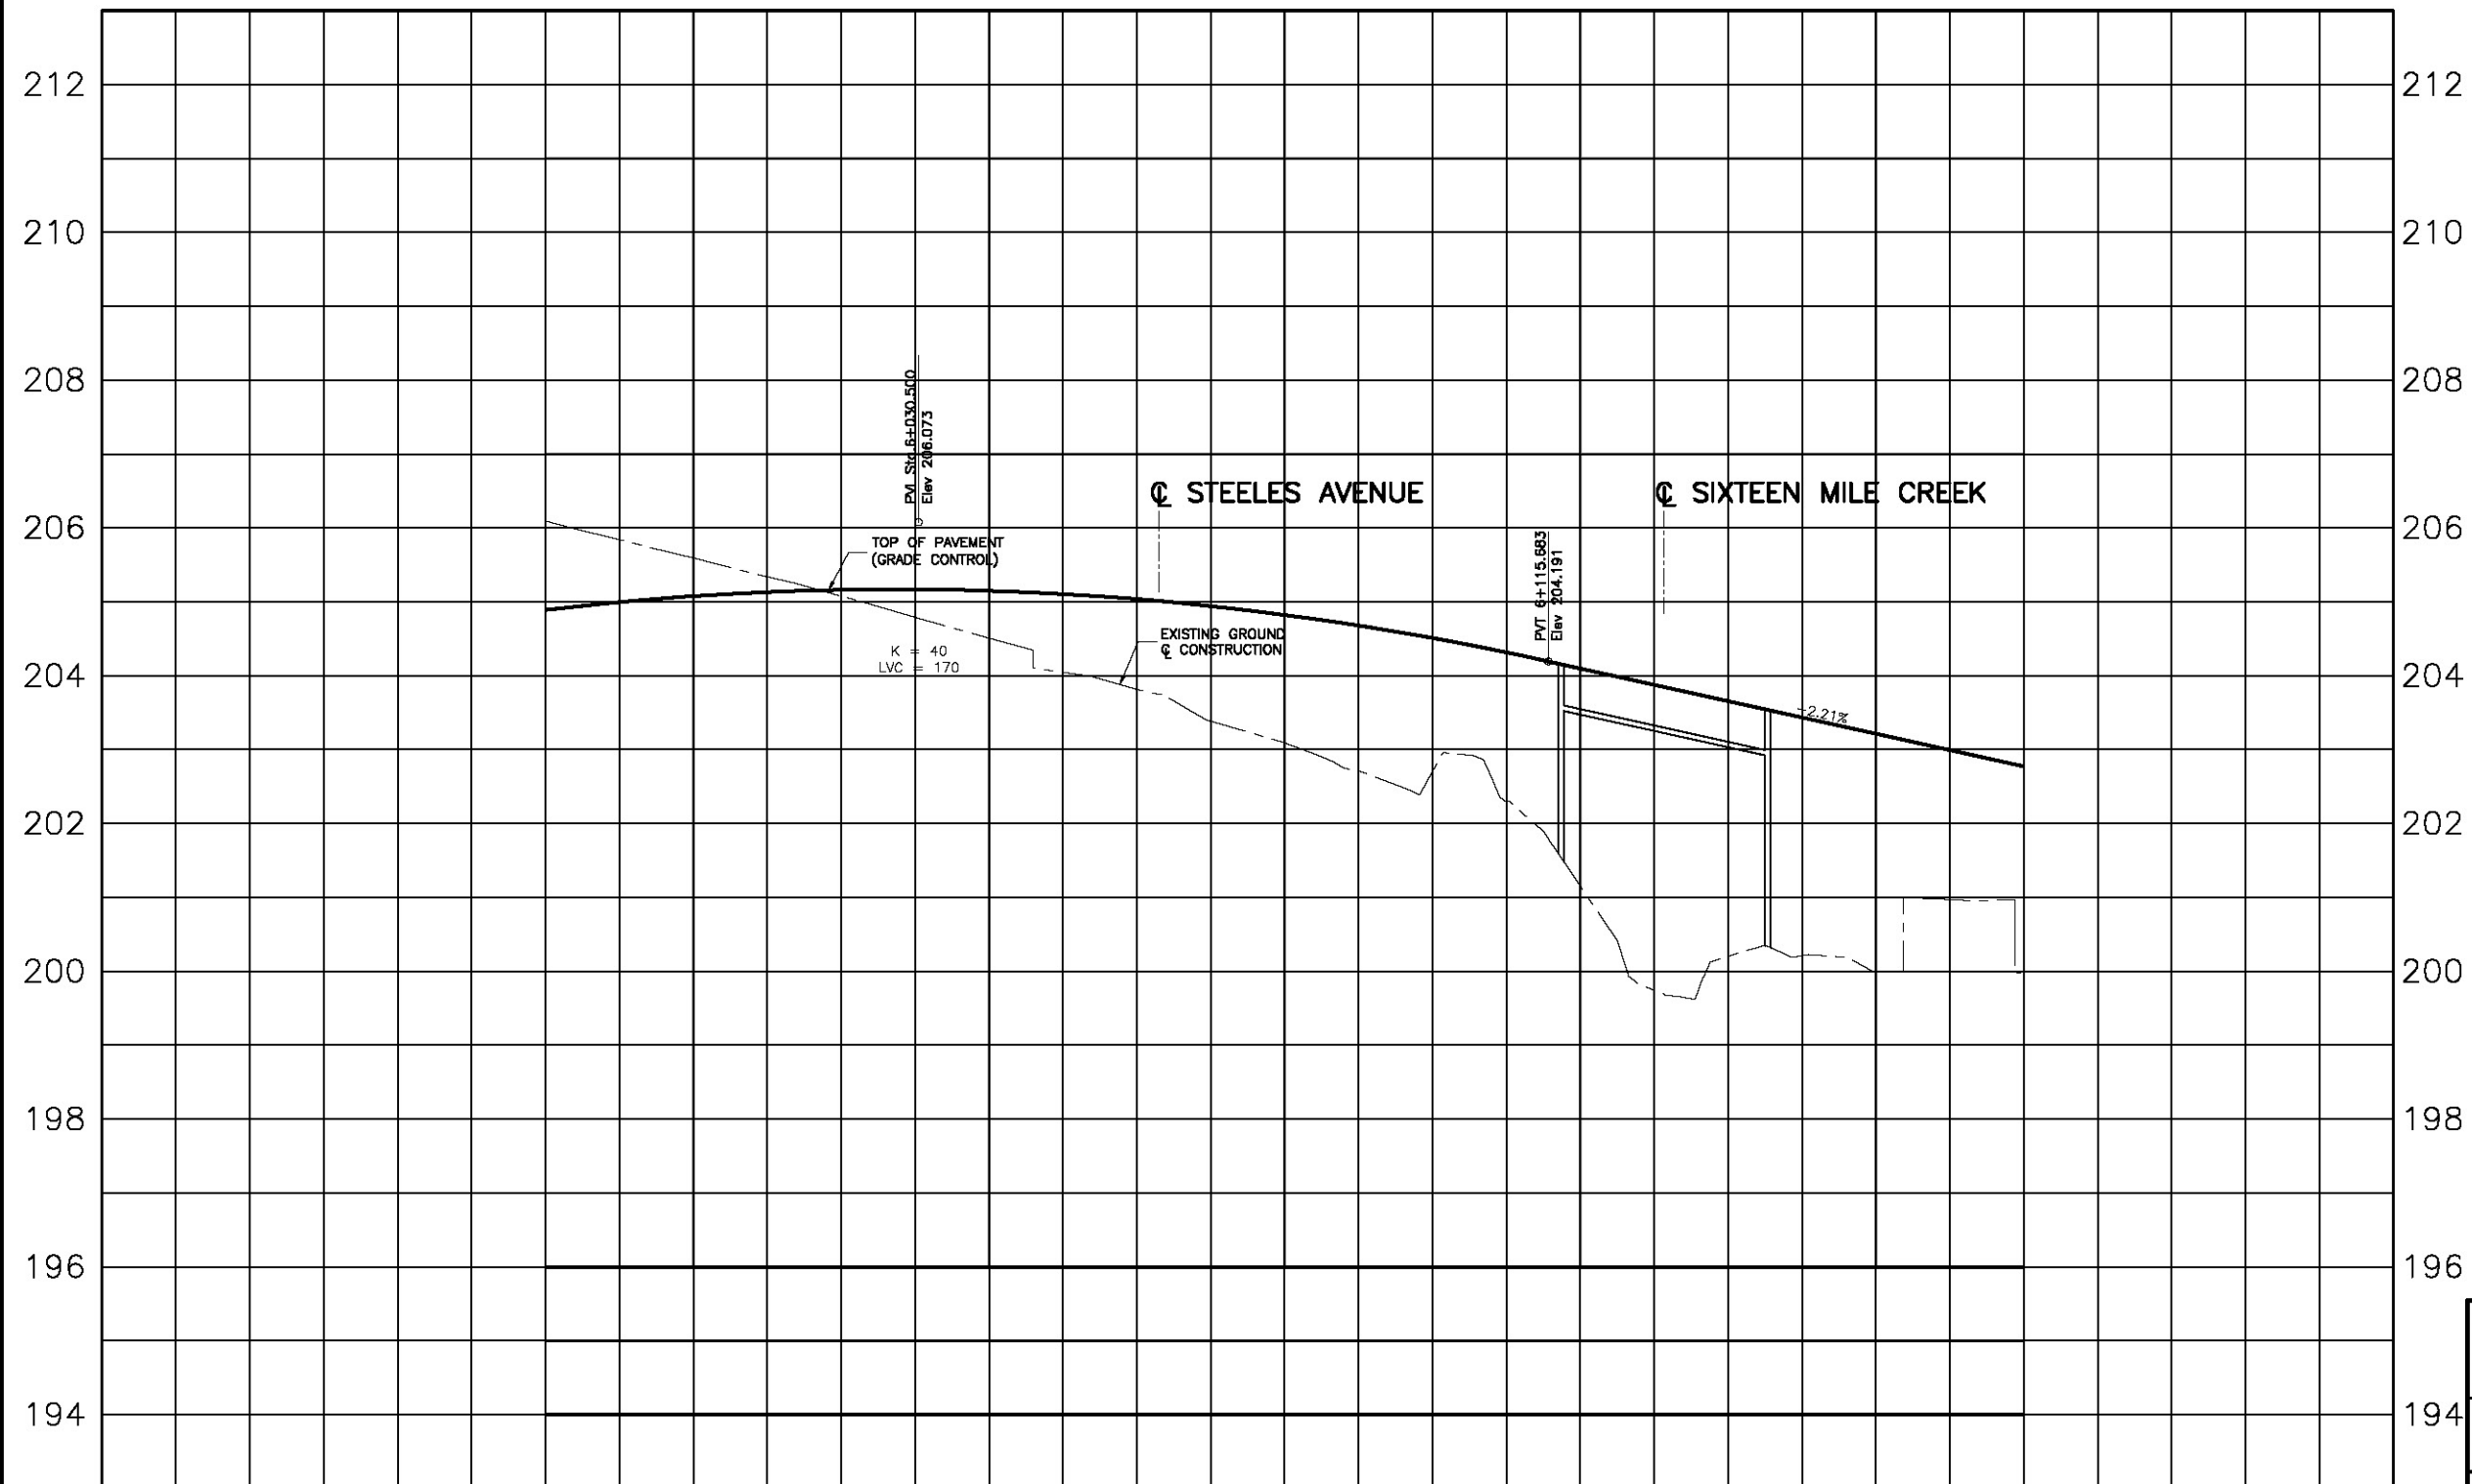

ELEVATIONS	204.887 206.09	205.074 205.59	205.160 205.07	205.147 204.51	205.034 203.81	204.820 203.09	204.507 202.71	204.095 201.15	203.654 200.20	203.212 199.99	202.770 199.99	ELEVATIONS
CHAINAGE	5+980	6+000	6+020	6+040	6+060	6+080	6+100	6+120	6+140	6+160	6+180	CHAINAGE


Scale

5m 0 10m 20m

wsp

Halton
REGION

TITLE HALTON REGION
STEELES AVENUE (REGIONAL ROAD 8)
CLASS ENVIRONMENTAL ASSESSMENT STUDY
TREMAINE ROAD (REGIONAL ROAD 22)
TO INDUSTRIAL DRIVE

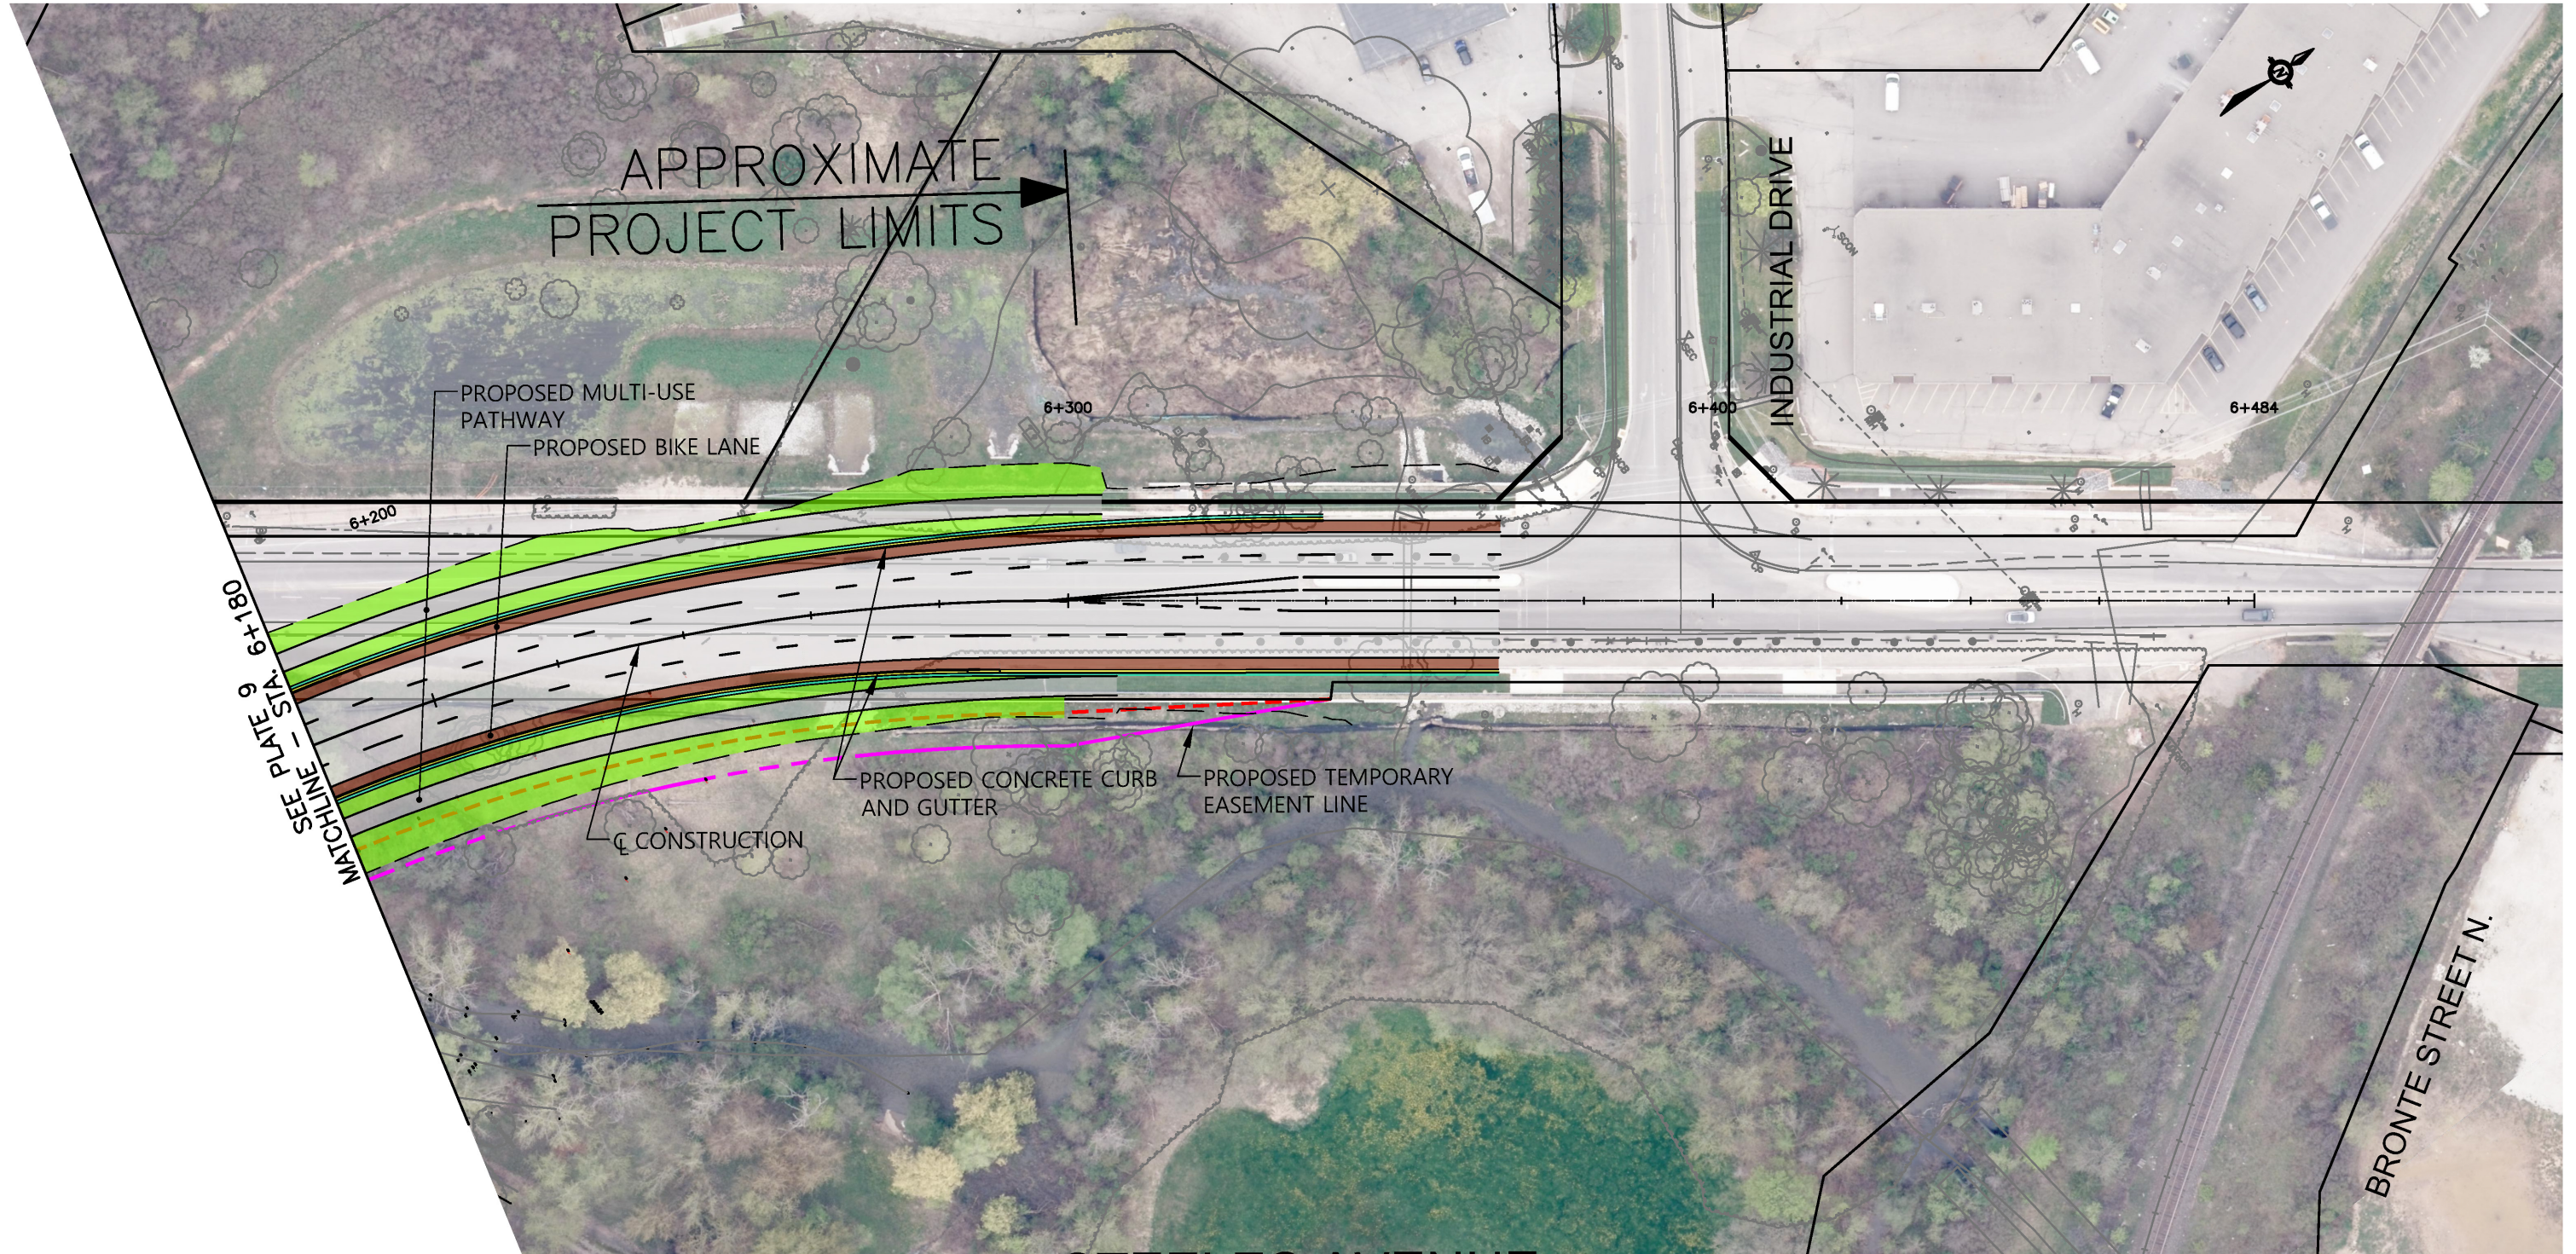

STEELES AVENUE



STEELES AVENUE - PREFERRED ALTERNATIVE FROM STA. 6+180 TO STA. 6+300

HALTON REGION
STEELES AVENUE (REGIONAL ROAD 8)
CLASS ENVIRONMENTAL ASSESSMENT STUDY
TREMAINE ROAD (REGIONAL ROAD 22) TO INDUSTRIAL DRIVE

Scale



Legend :


- EXISTING PROPERTY LINE
- PROPOSED PROPERTY LINE
- PROPOSED TEMPORARY EASEMENT
- PROPOSED WALL
- PROPOSED MEDIAN
- PROPOSED PATHWAY
- PROPOSED PAVEMENT

- PROPOSED STRUCTURE
- PROPOSED BIKE LANE/PAVED SHOULDER
- PROPOSED GRASS AREA/LANDSCAPE
- CURB

DATE OF PHOTOGRAPHY - 2021

PLATE

11

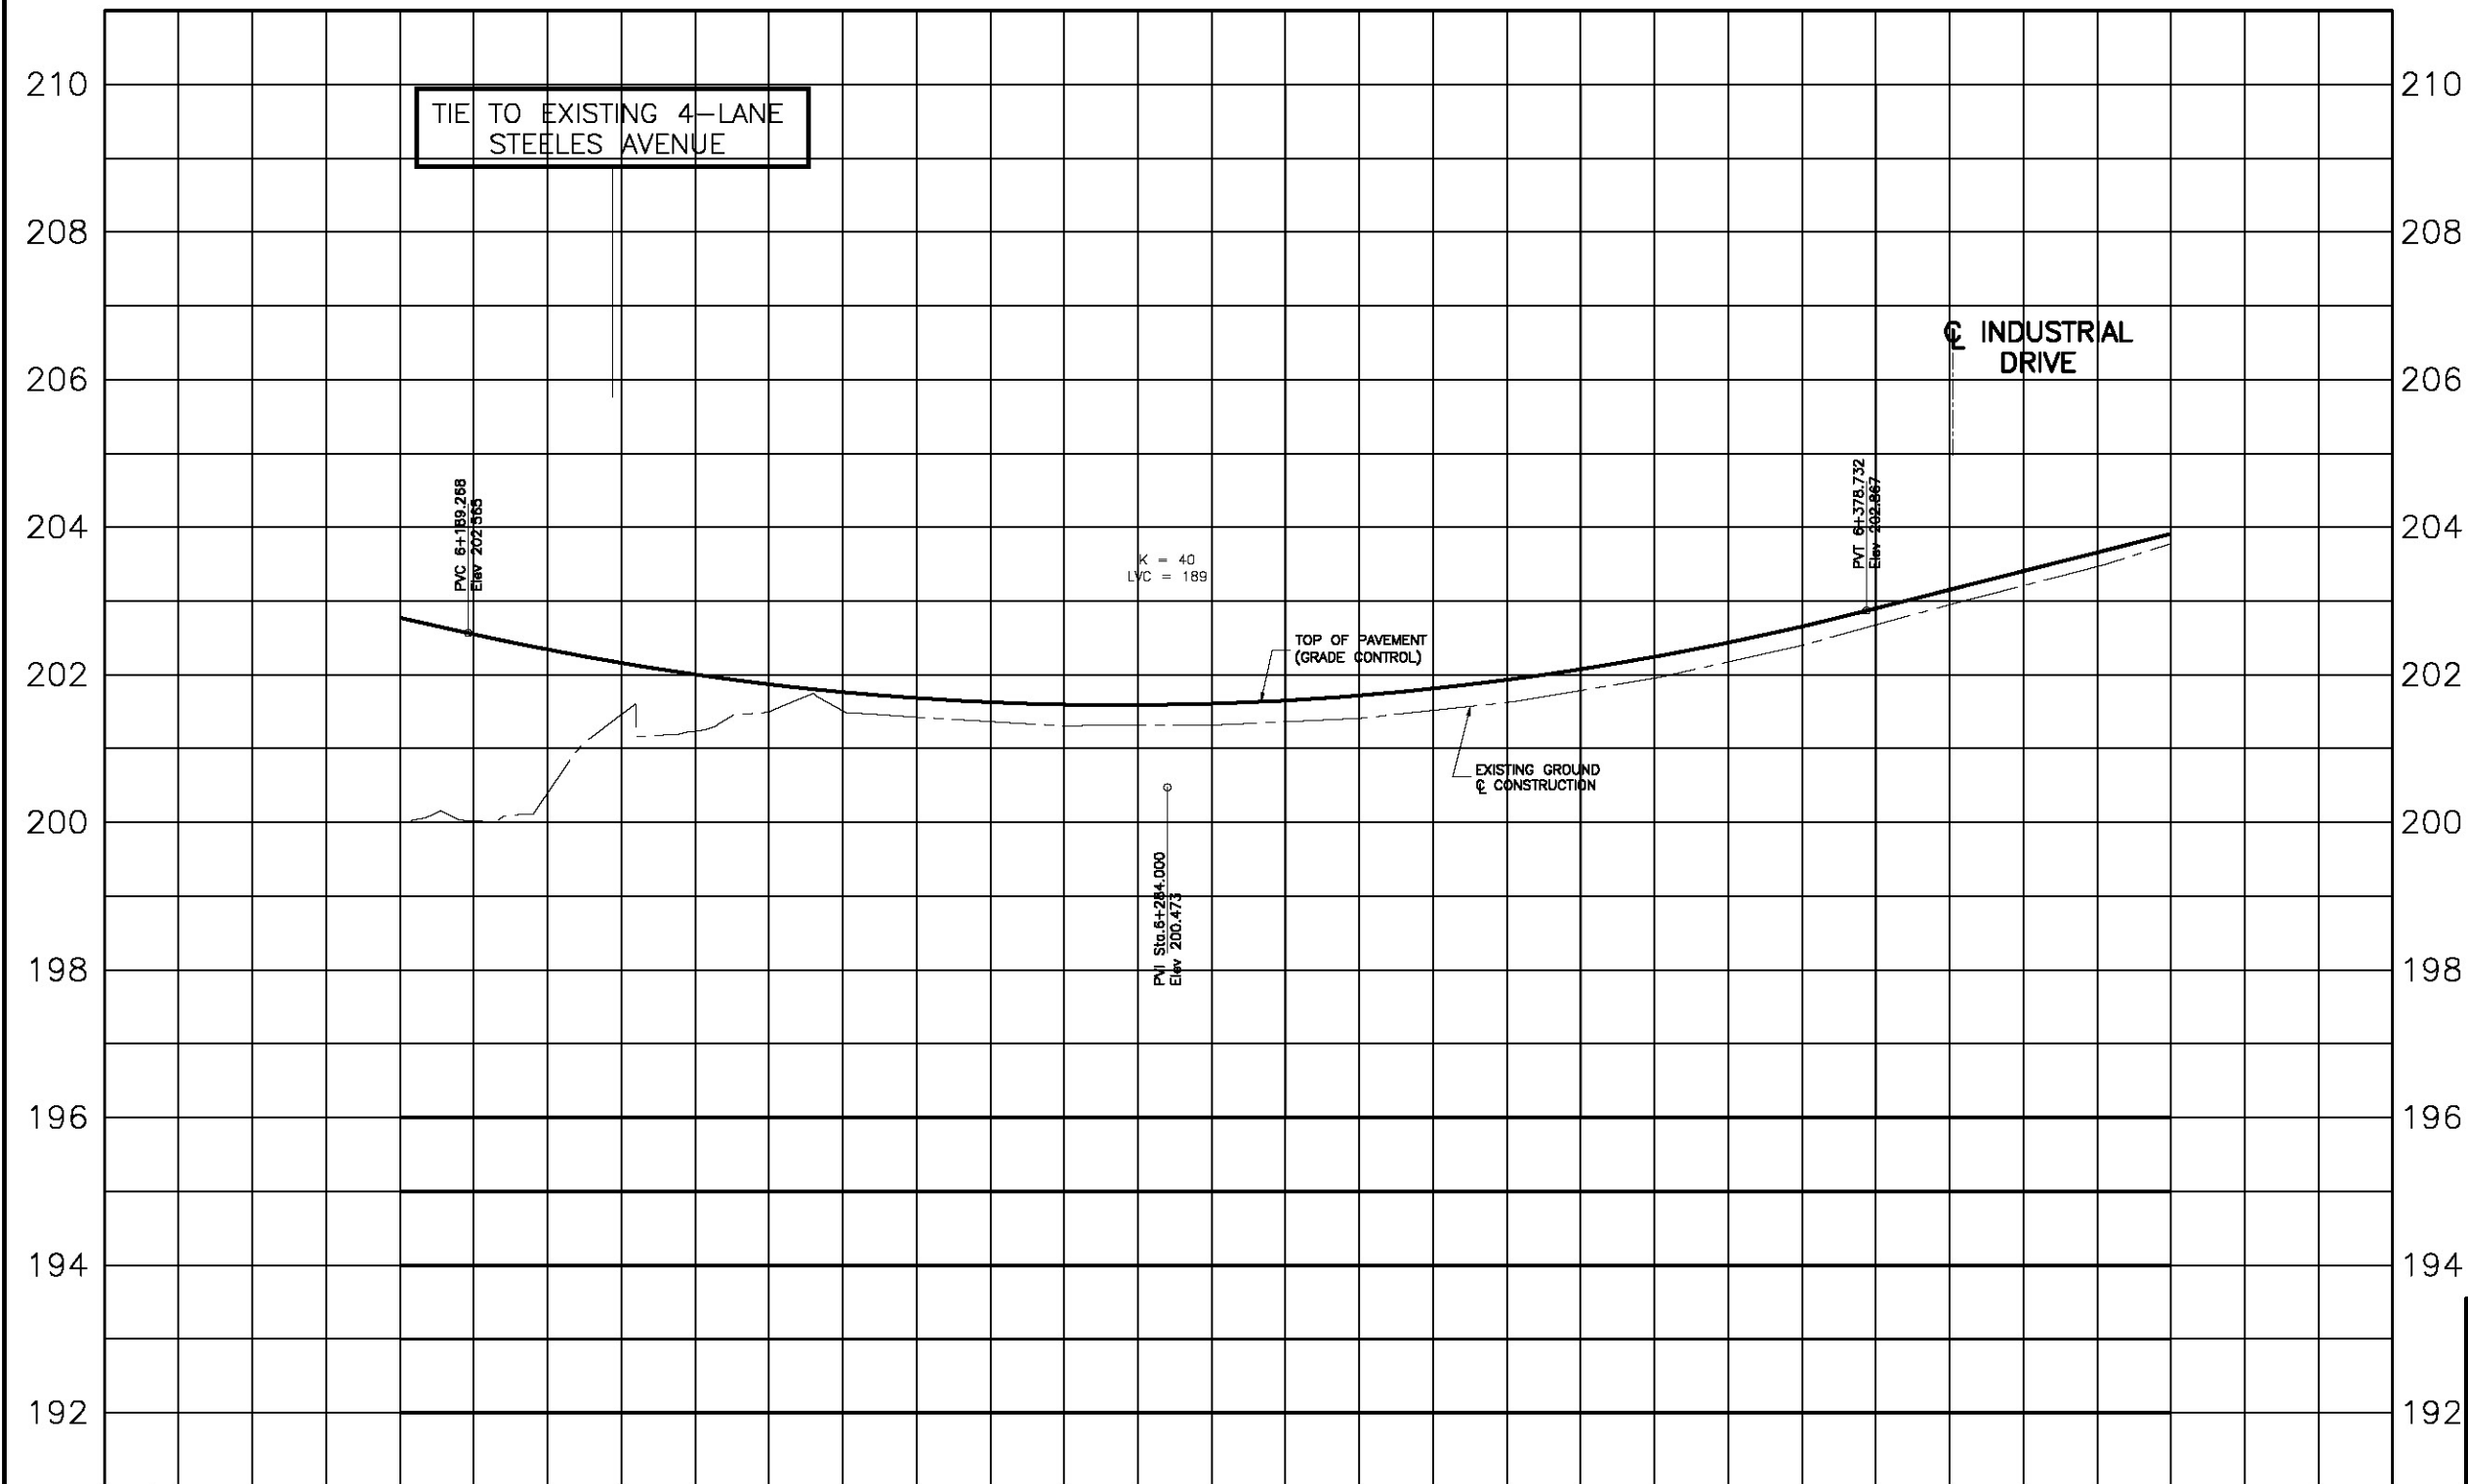


ELEVATIONS	202.770 199.99	202.343 200.40	202.005 201.24	201.765 201.51	201.628 201.36	201.590 201.32	201.652 201.36	201.814 201.52	202.076 201.79	202.437 202.18	202.899 202.66	203.405 203.21	203.910 203.78	ELEVATIONS
CHAINAGE	6+180	6+200	6+220	6+240	6+260	6+280	6+300	6+320	6+340	6+360	6+380	6+400	6+420	CHAINAGE

Scale

TITLE

HALTON REGION
STEELES AVENUE (REGIONAL ROAD 8)
CLASS ENVIRONMENTAL ASSESSMENT STUDY
TREMAINE ROAD (REGIONAL ROAD 22)
TO INDUSTRIAL DRIVE

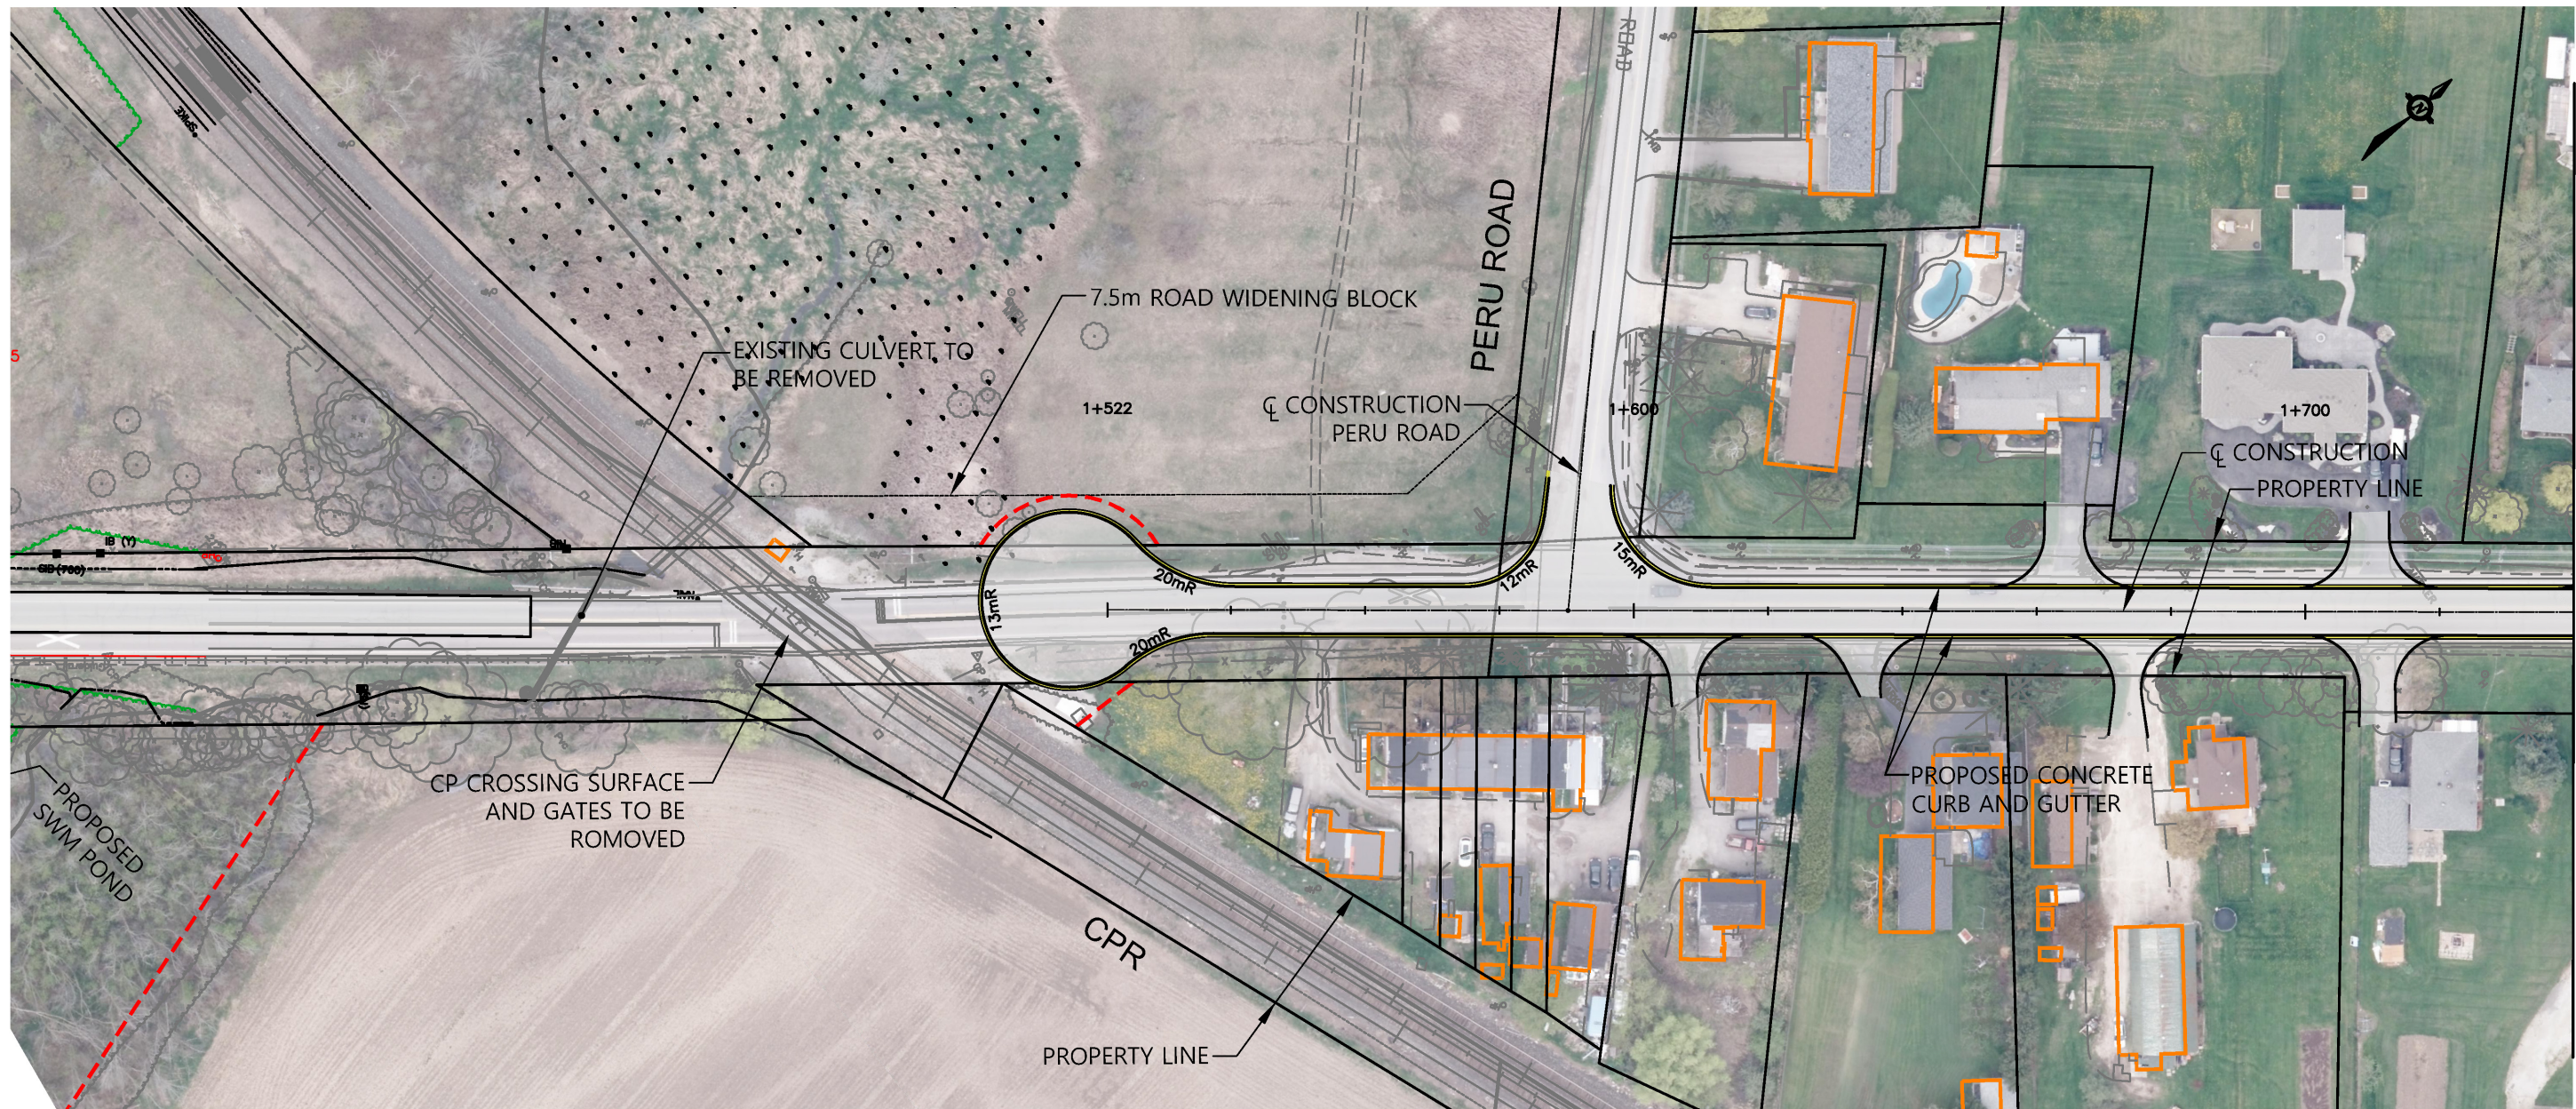

MATCHLINE - STA. 1+740
SEE PLATE 15

STEELES AVENUE



STEELES AVENUE - PREFERRED ALTERNATIVE
FROM STA. 1+522 TO STA. 1+740

HALTON REGION
STEELES AVENUE (REGIONAL ROAD 8)
CLASS ENVIRONMENTAL ASSESSMENT STUDY
TREMAINE ROAD (REGIONAL ROAD 22) TO INDUSTRIAL DRIVE

Scale



Legend :


- EXISTING PROPERTY LINE
- - - - PROPOSED PROPERTY LINE
- - - - PROPOSED TEMPORARY EASEMENT
- PROPOSED WALL
- PROPOSED MEDIAN
- PROPOSED PATHWAY
- PROPOSED PAVEMENT

- PROPOSED STRUCTURE
- PROPOSED BIKE LANE/PAVED SHOULDER
- PROPOSED GRASS AREA/LANDSCAPE
- CURB

DATE OF PHOTOGRAPHY - 2021

PLATE

13

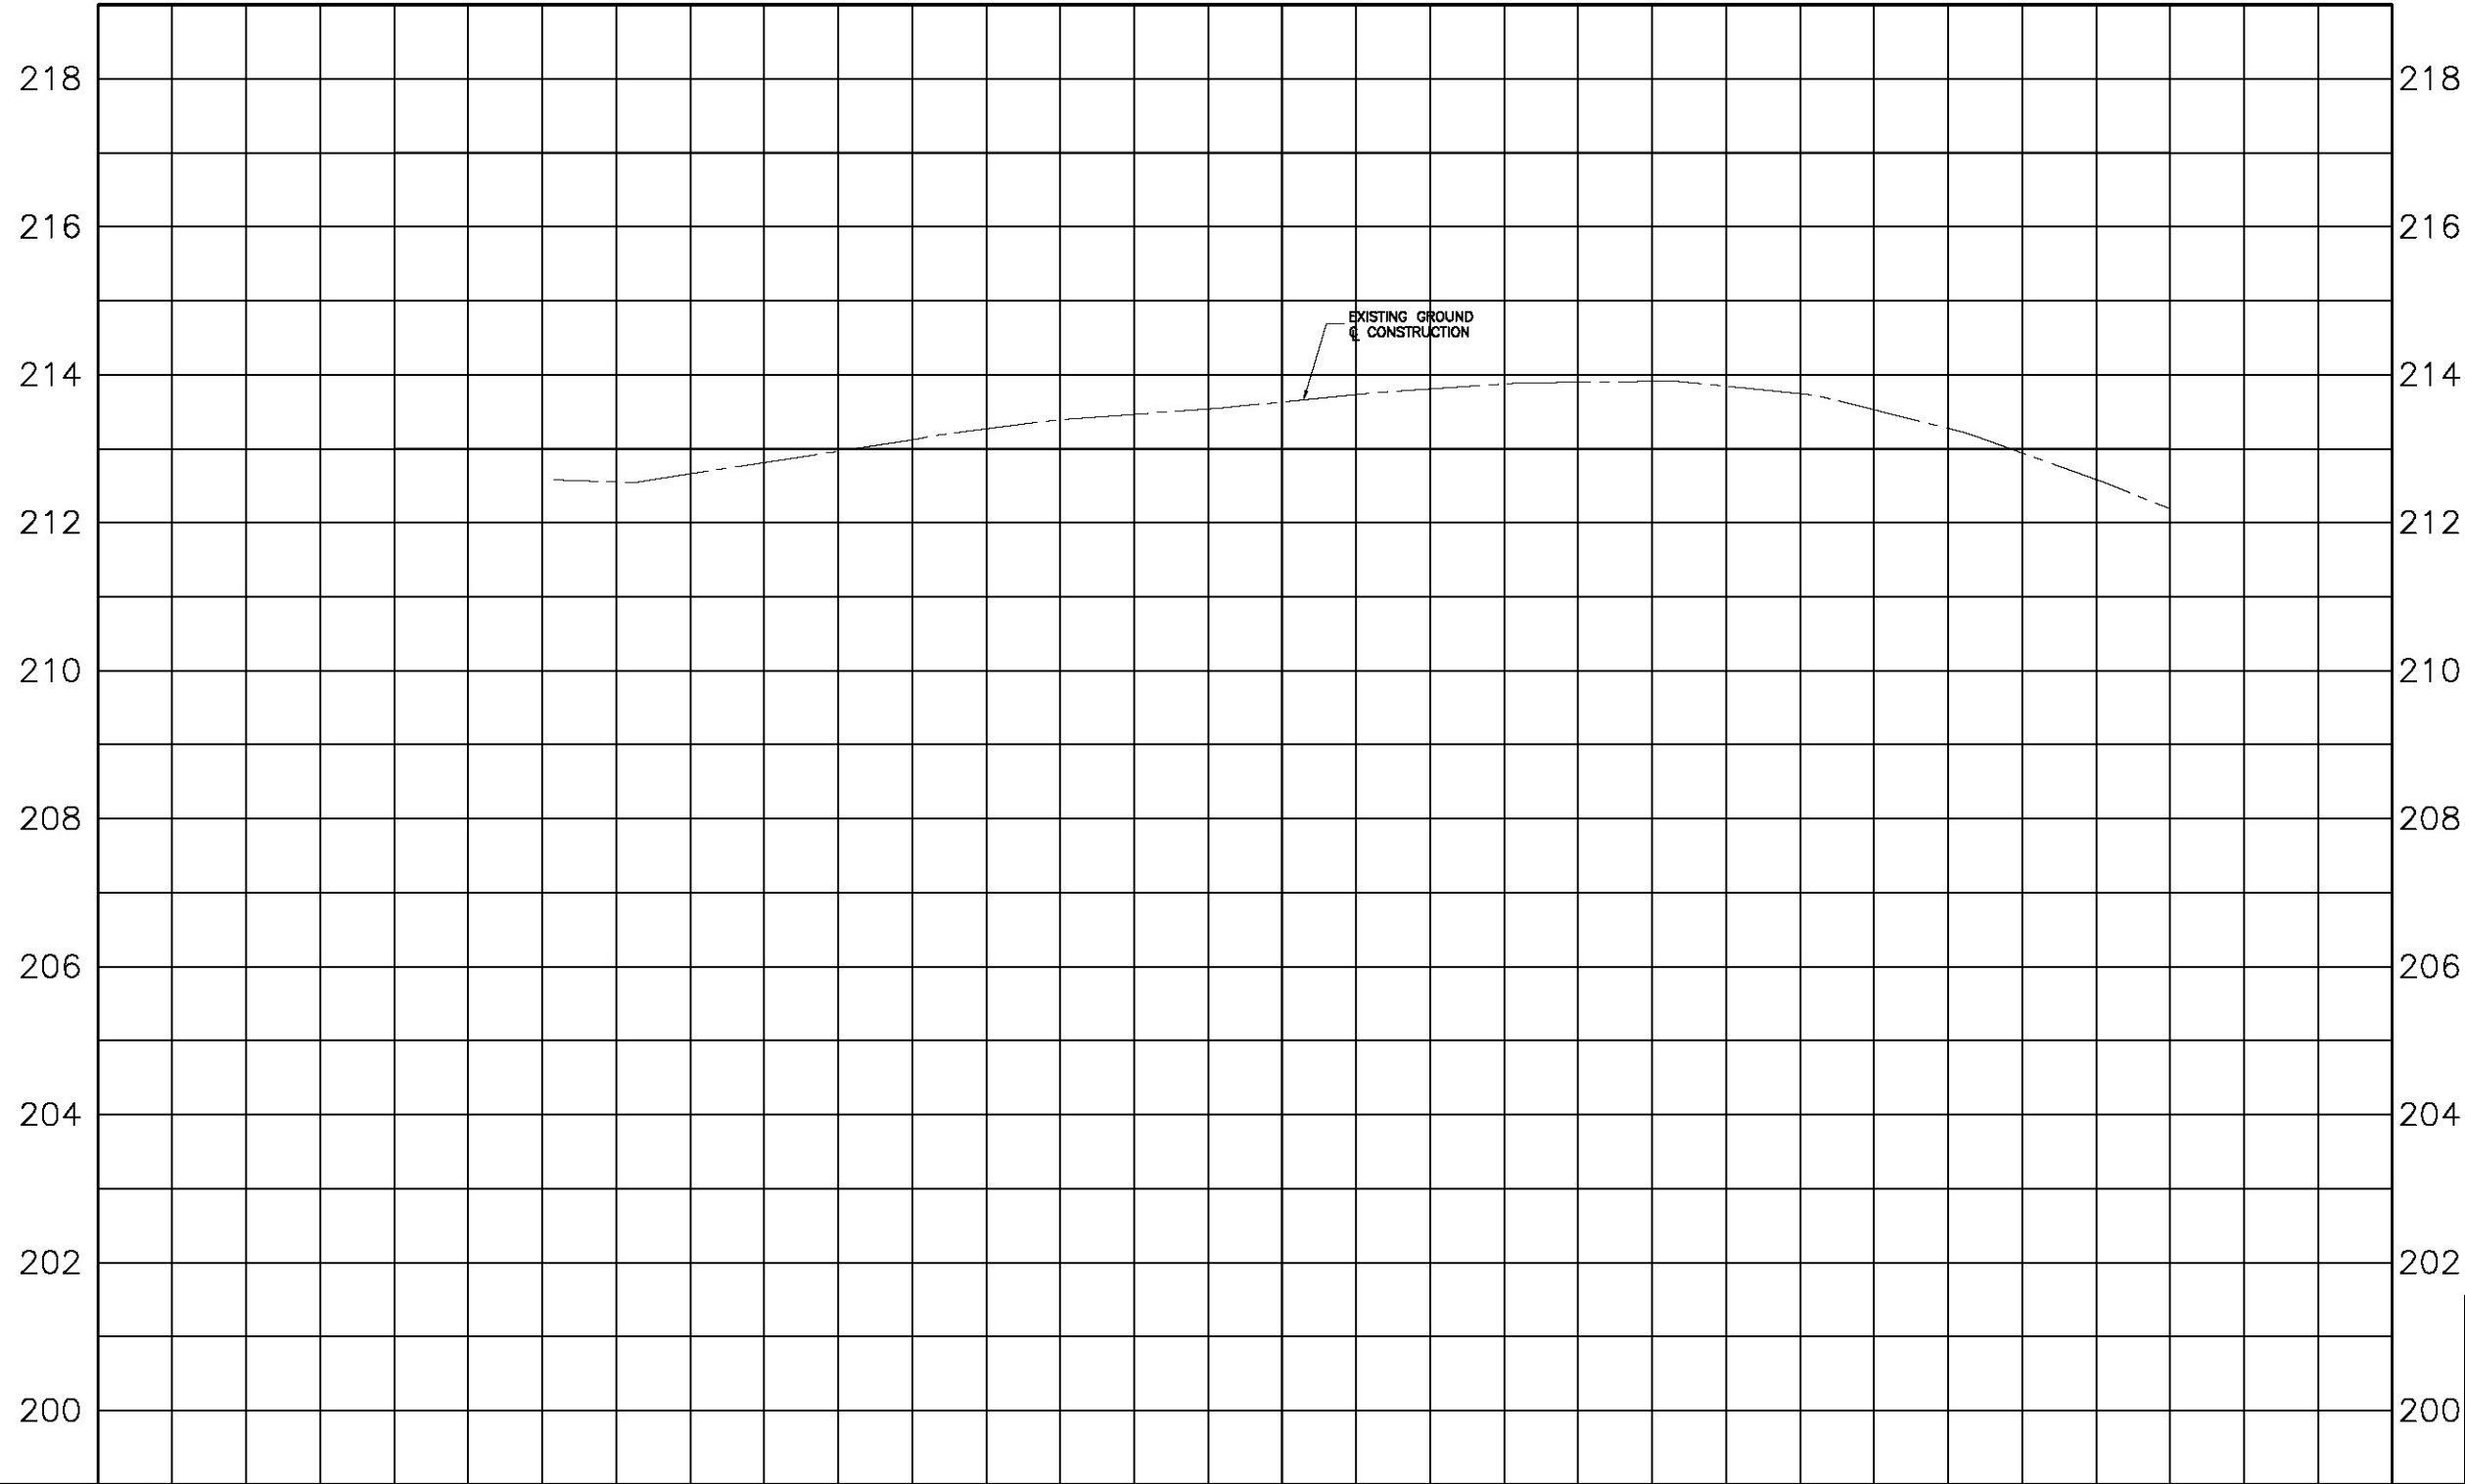


ELEVATIONS	212.66212.96213.27213.46213.63213.81213.90213.84213.52212.94212.19													ELEVATIONS
CHAINAGE	1+500	1+520	1+540	1+560	1+580	1+600	1+620	1+640	1+660	1+680	1+700	1+720	1+740	CHAINAGE

Scale

TITLE

HALTON REGION
STEELES AVENUE (REGIONAL ROAD 8)
CLASS ENVIRONMENTAL ASSESSMENT STUDY
TREMAINE ROAD (REGIONAL ROAD 22)
TO INDUSTRIAL DRIVE

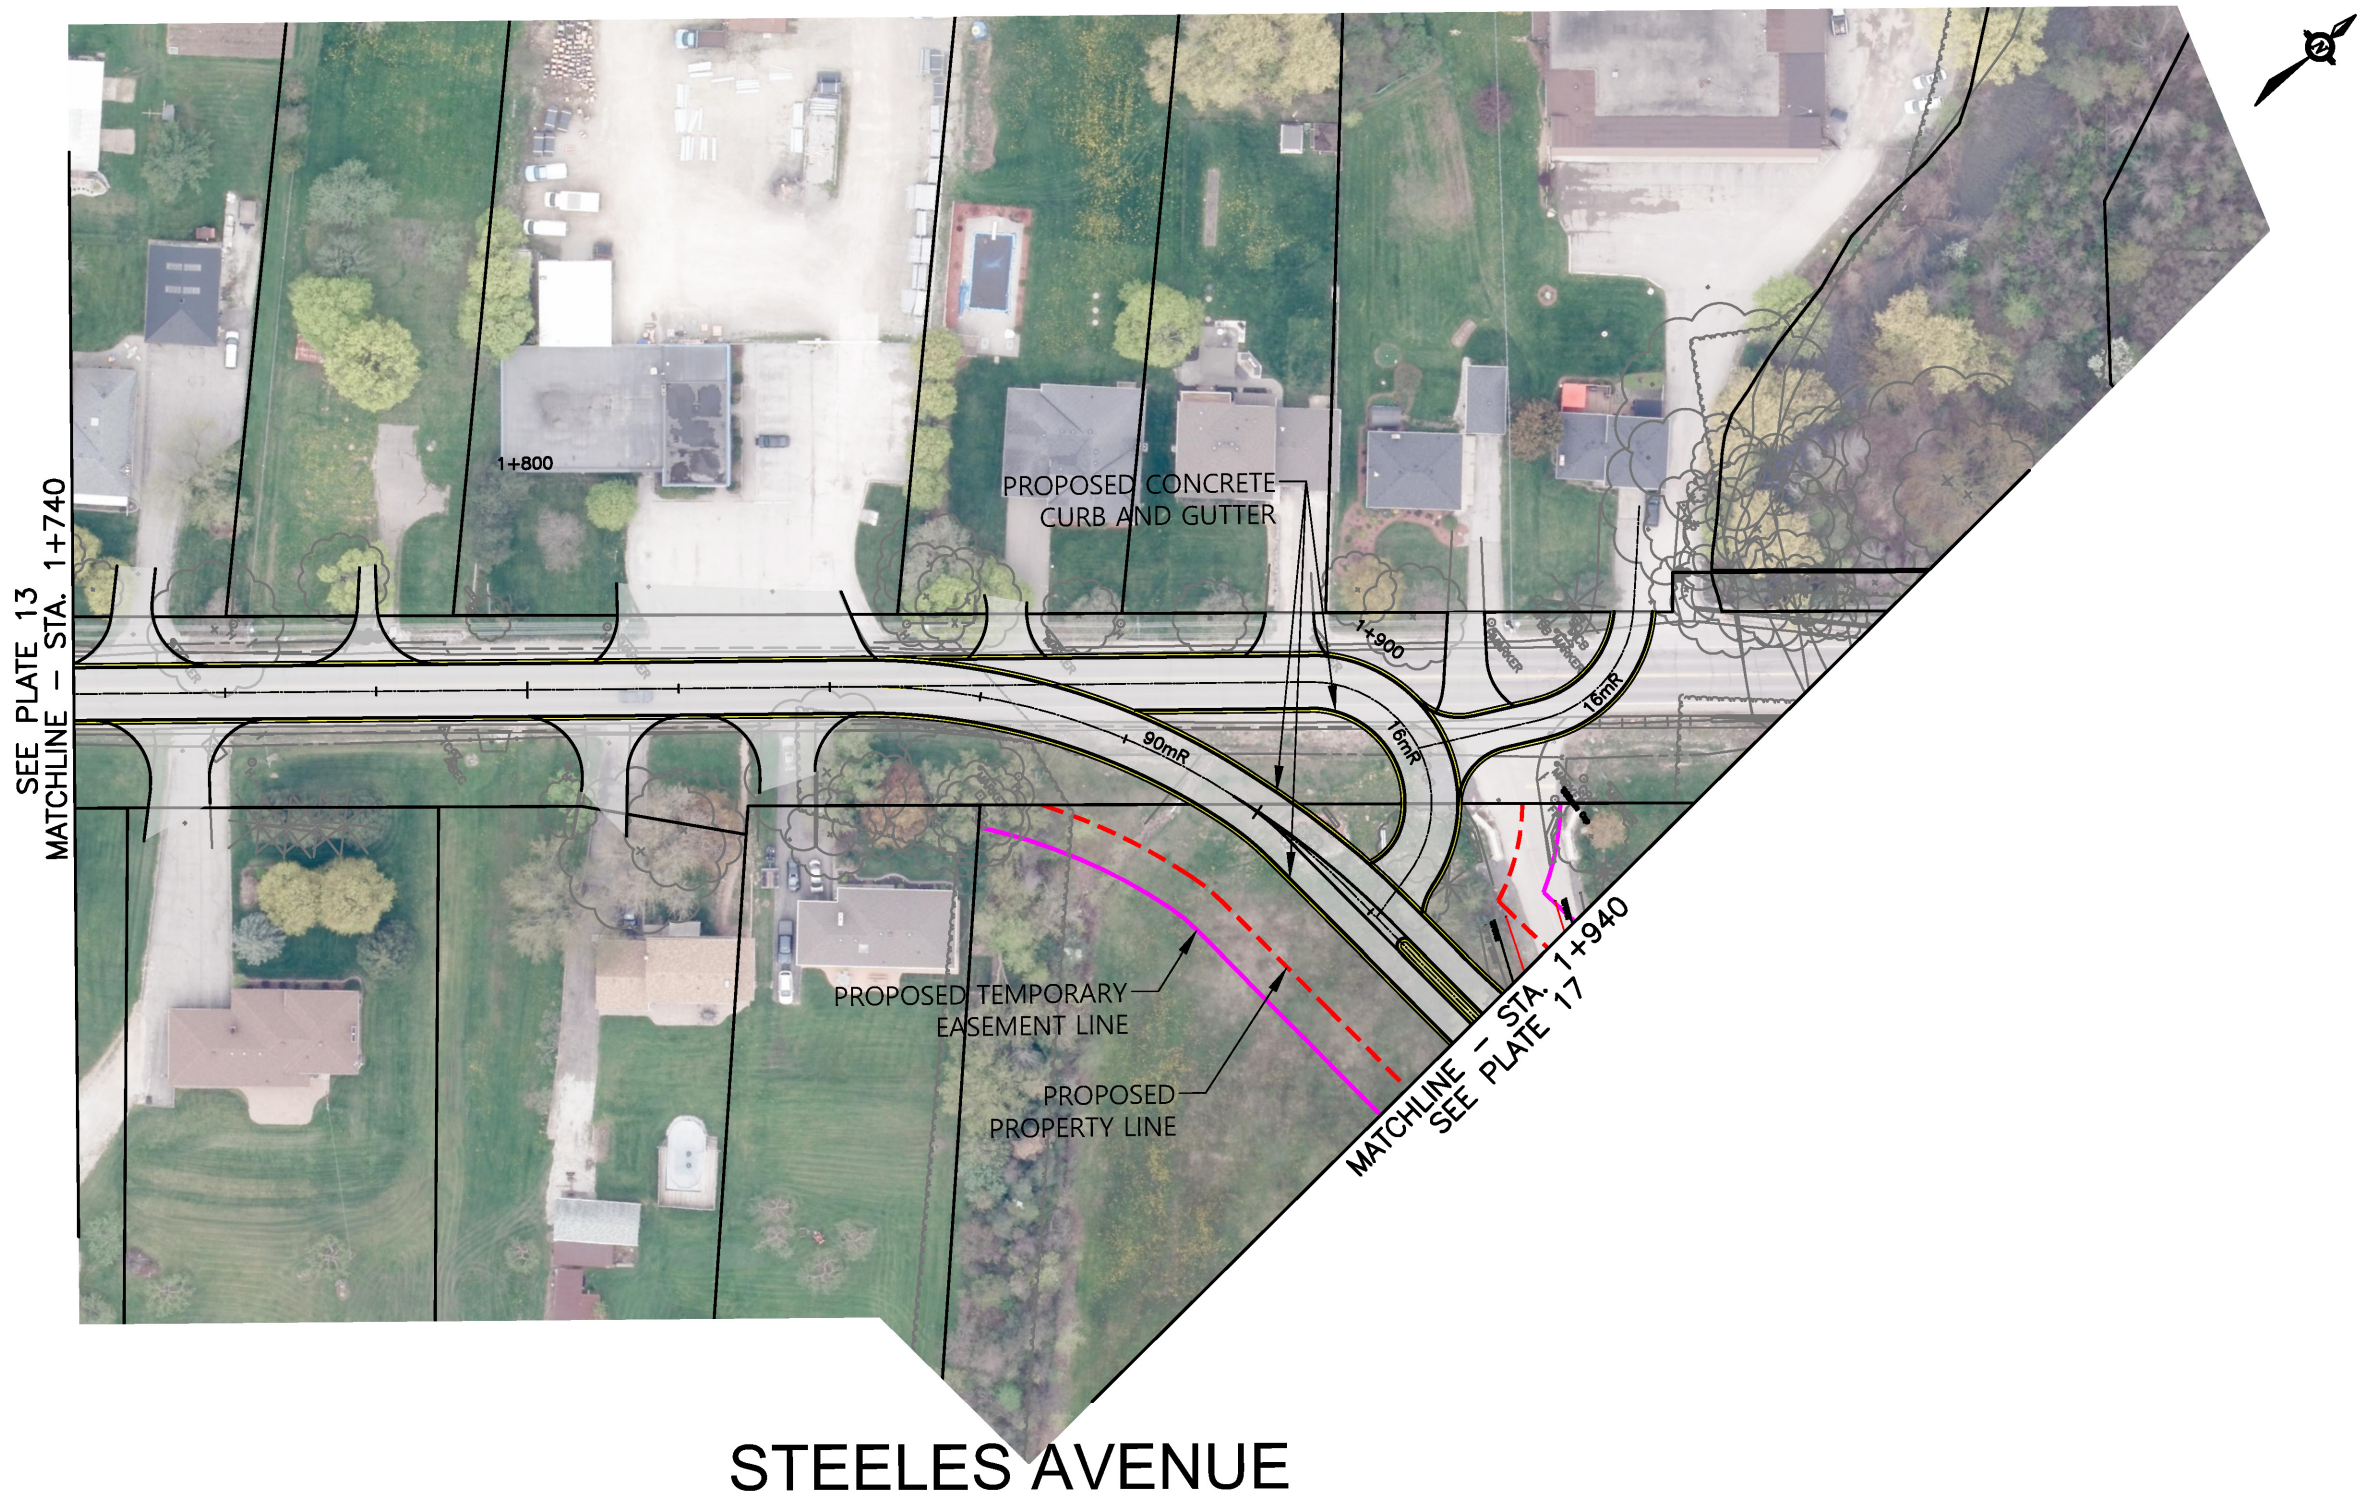

Scale



STEELES AVENUE - PREFERRED ALTERNATIVE
FROM STA. 1+740 TO STA. 1+940

HALTON REGION
STEELES AVENUE (REGIONAL ROAD 8)
CLASS ENVIRONMENTAL ASSESSMENT STUDY
TREMAINE ROAD (REGIONAL ROAD 22) TO INDUSTRIAL DRIVE

Legend :


- EXISTING PROPERTY LINE
- PROPOSED PROPERTY LINE
- PROPOSED TEMPORARY EASEMENT
- PROPOSED WALL
- PROPOSED MEDIAN
- PROPOSED PATHWAY
- PROPOSED PAVEMENT

- PROPOSED STRUCTURE
- PROPOSED BIKE LANE/PAVED SHOULDER
- PROPOSED GRASS AREA/LANDSCAPE
- CURB

DATE OF PHOTOGRAPHY - 2021

PLATE


15

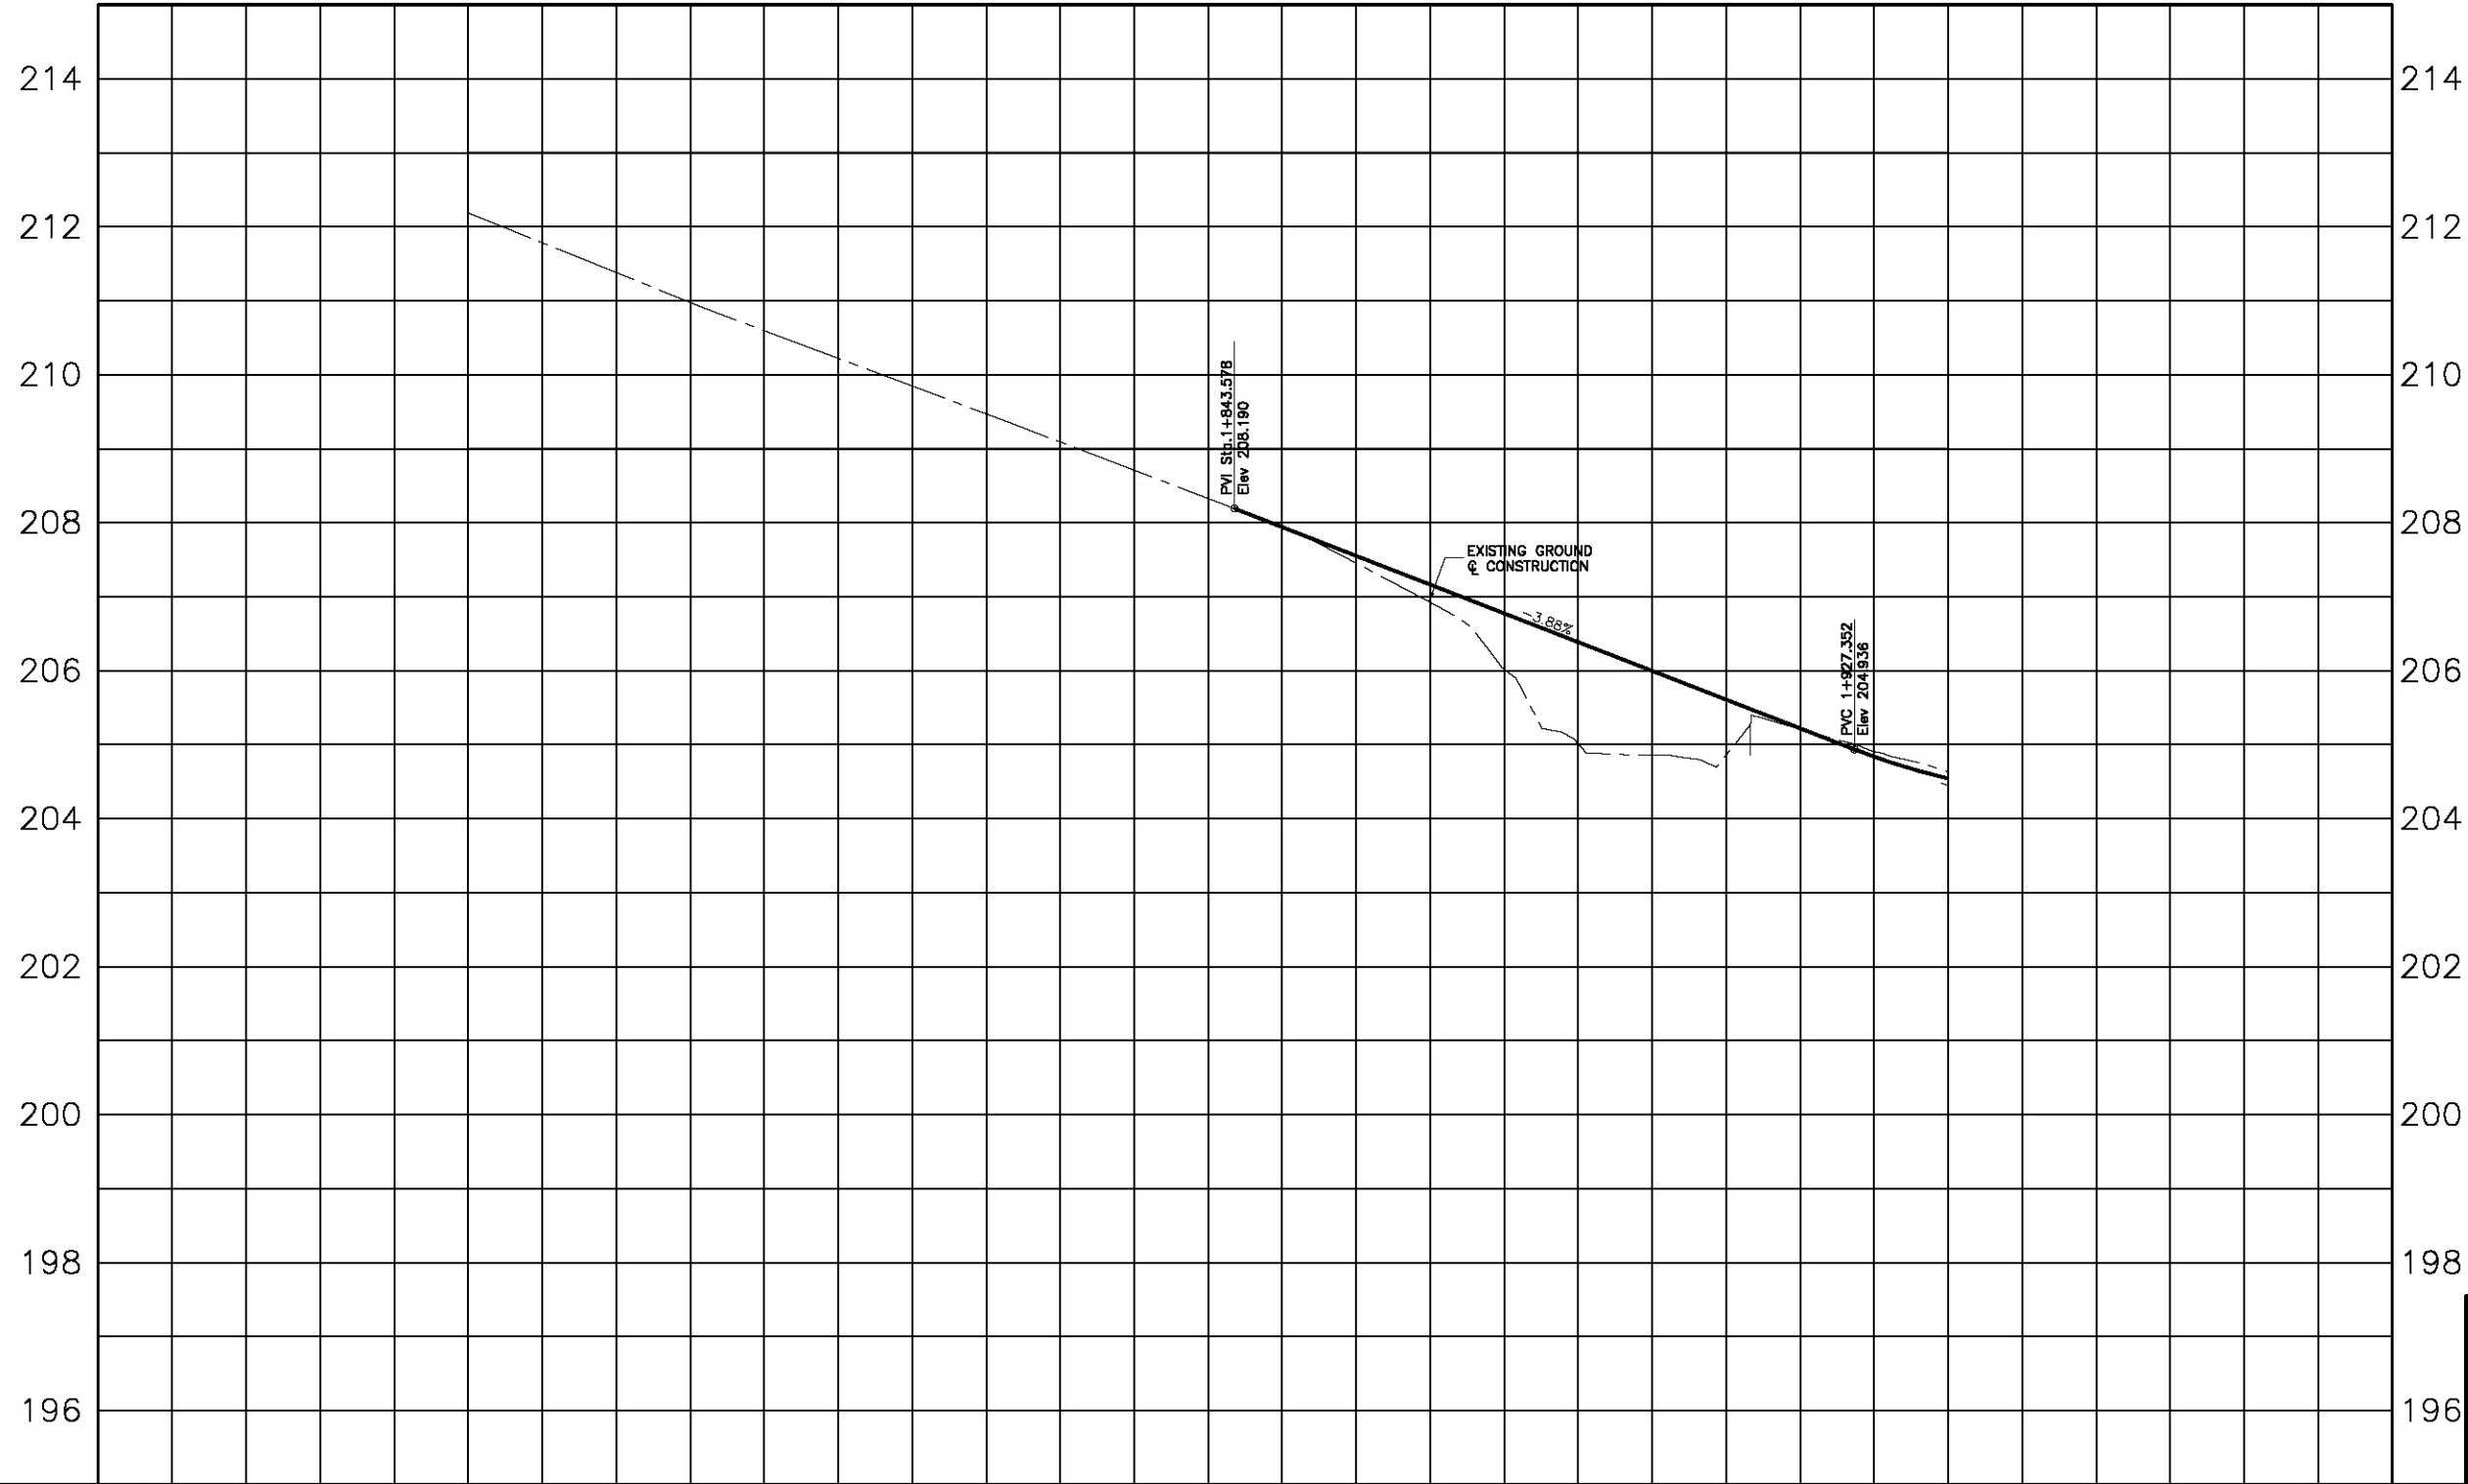

ELEVATIONS	212.19	211.38	210.60	209.85	209.09	208.33	207.45	206.02	204.86	205.20	204.63	ELEVATIONS
CHAINAGE	1+740	1+760	1+780	1+800	1+820	1+840	1+860	1+880	1+900	1+920	1+940	CHAINAGE

Scale

TITLE
HALTON REGION
STEELES AVENUE (REGIONAL ROAD 8)
CLASS ENVIRONMENTAL ASSESSMENT STUDY
TREMAINE ROAD (REGIONAL ROAD 22)
TO INDUSTRIAL DRIVE

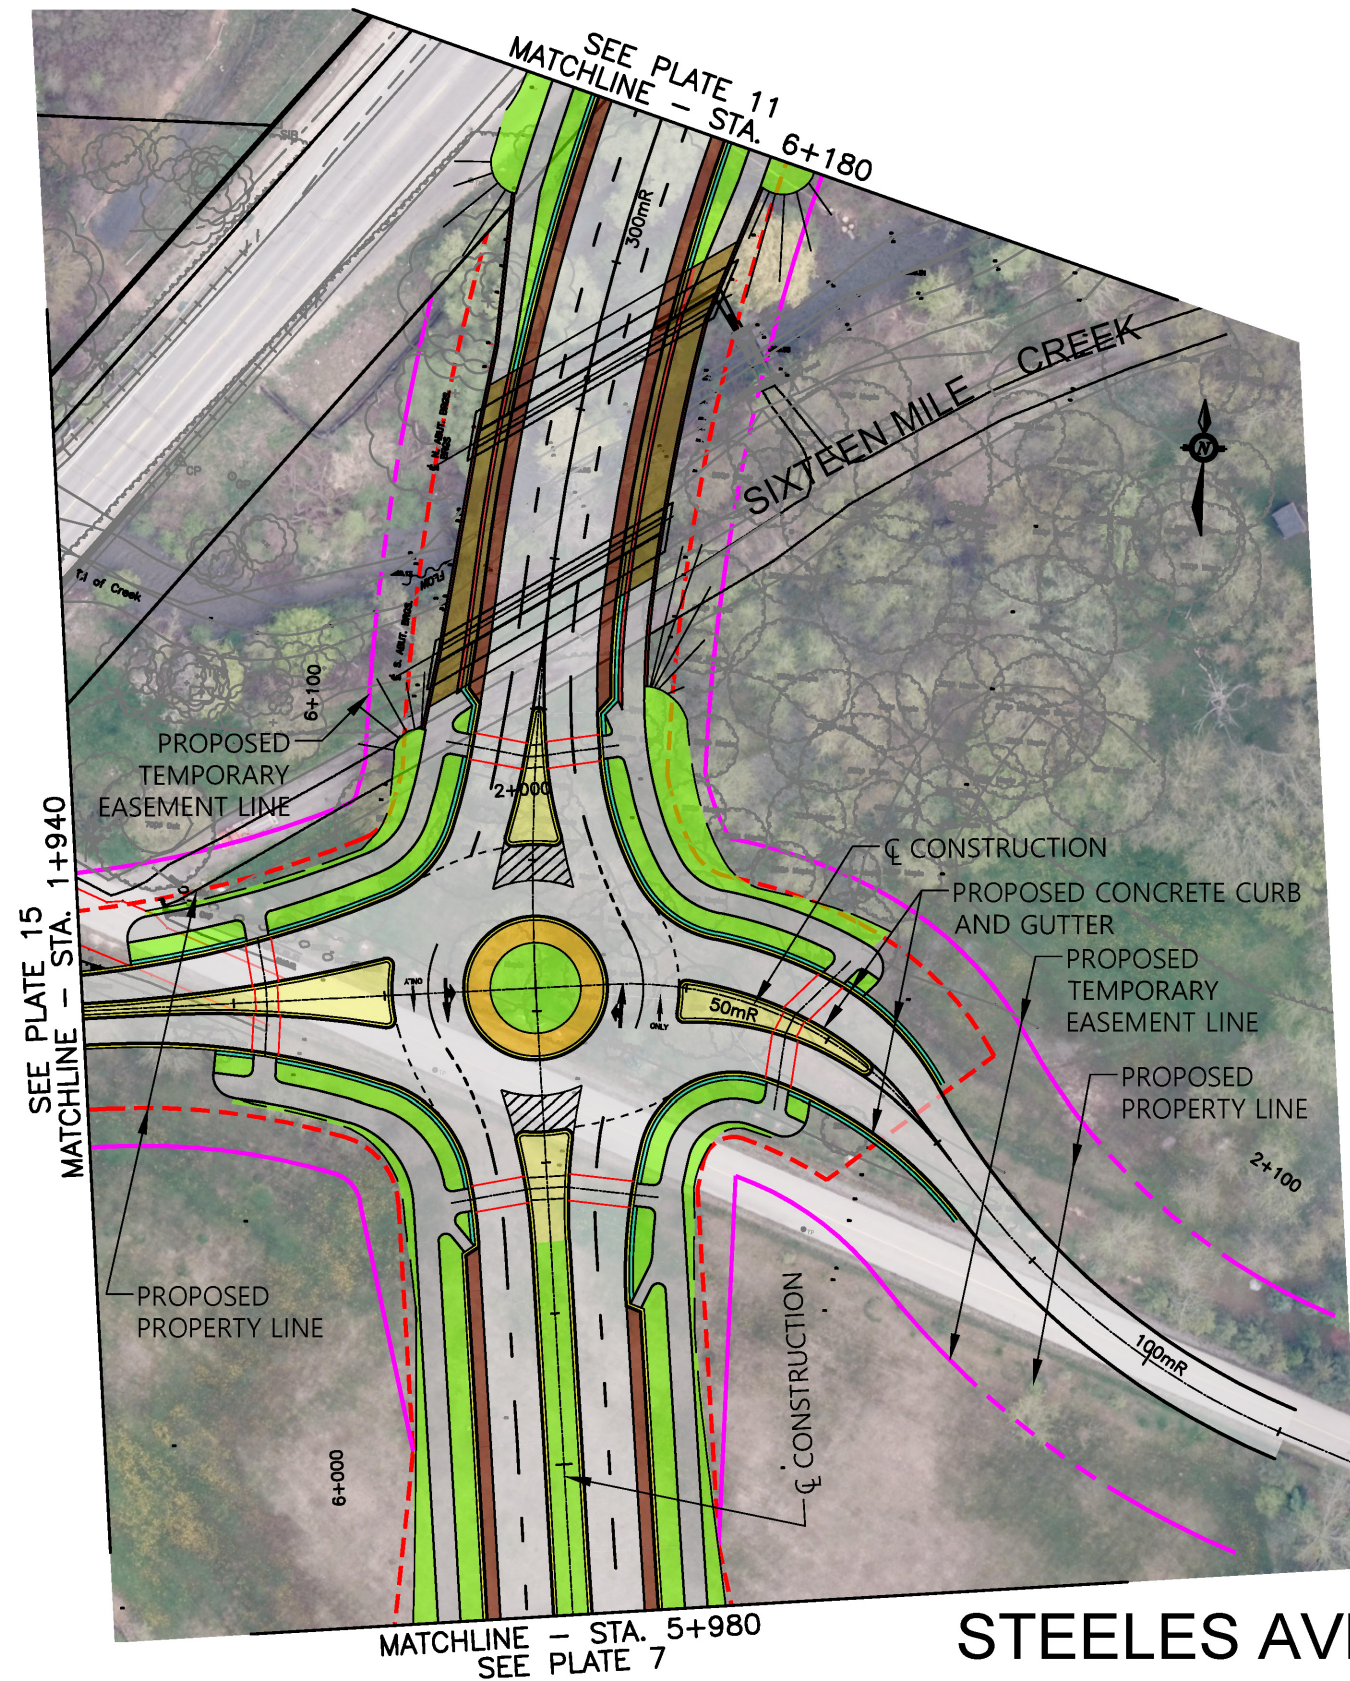

PROPOSED ROUNDABOUT IS SHOWN FOR CONCEPTUAL PURPOSES. INTERSECTION TYPE TO BE CONFIRMED AT DETAILED DESIGN

STEELES AVENUE



STEELES AVENUE - PREFERRED ALTERNATIVE
FROM STA. 1+940 TO STA. 2+121

HALTON REGION
STEELES AVENUE (REGIONAL ROAD 8)
CLASS ENVIRONMENTAL ASSESSMENT STUDY
TREMAINE ROAD (REGIONAL ROAD 22) TO INDUSTRIAL DRIVE

Scale



Legend :


- EXISTING PROPERTY LINE
- - - PROPOSED PROPERTY LINE
- - - PROPOSED TEMPORARY EASEMENT
- PROPOSED WALL
- PROPOSED MEDIAN
- PROPOSED PATHWAY
- PROPOSED PAVEMENT

- PROPOSED STRUCTURE
- PROPOSED BIKE LANE/PAVED SHOULDER
- PROPOSED GRASS AREA/LANDSCAPE
- CURB

DATE OF PHOTOGRAPHY - 2021

PLATE

17

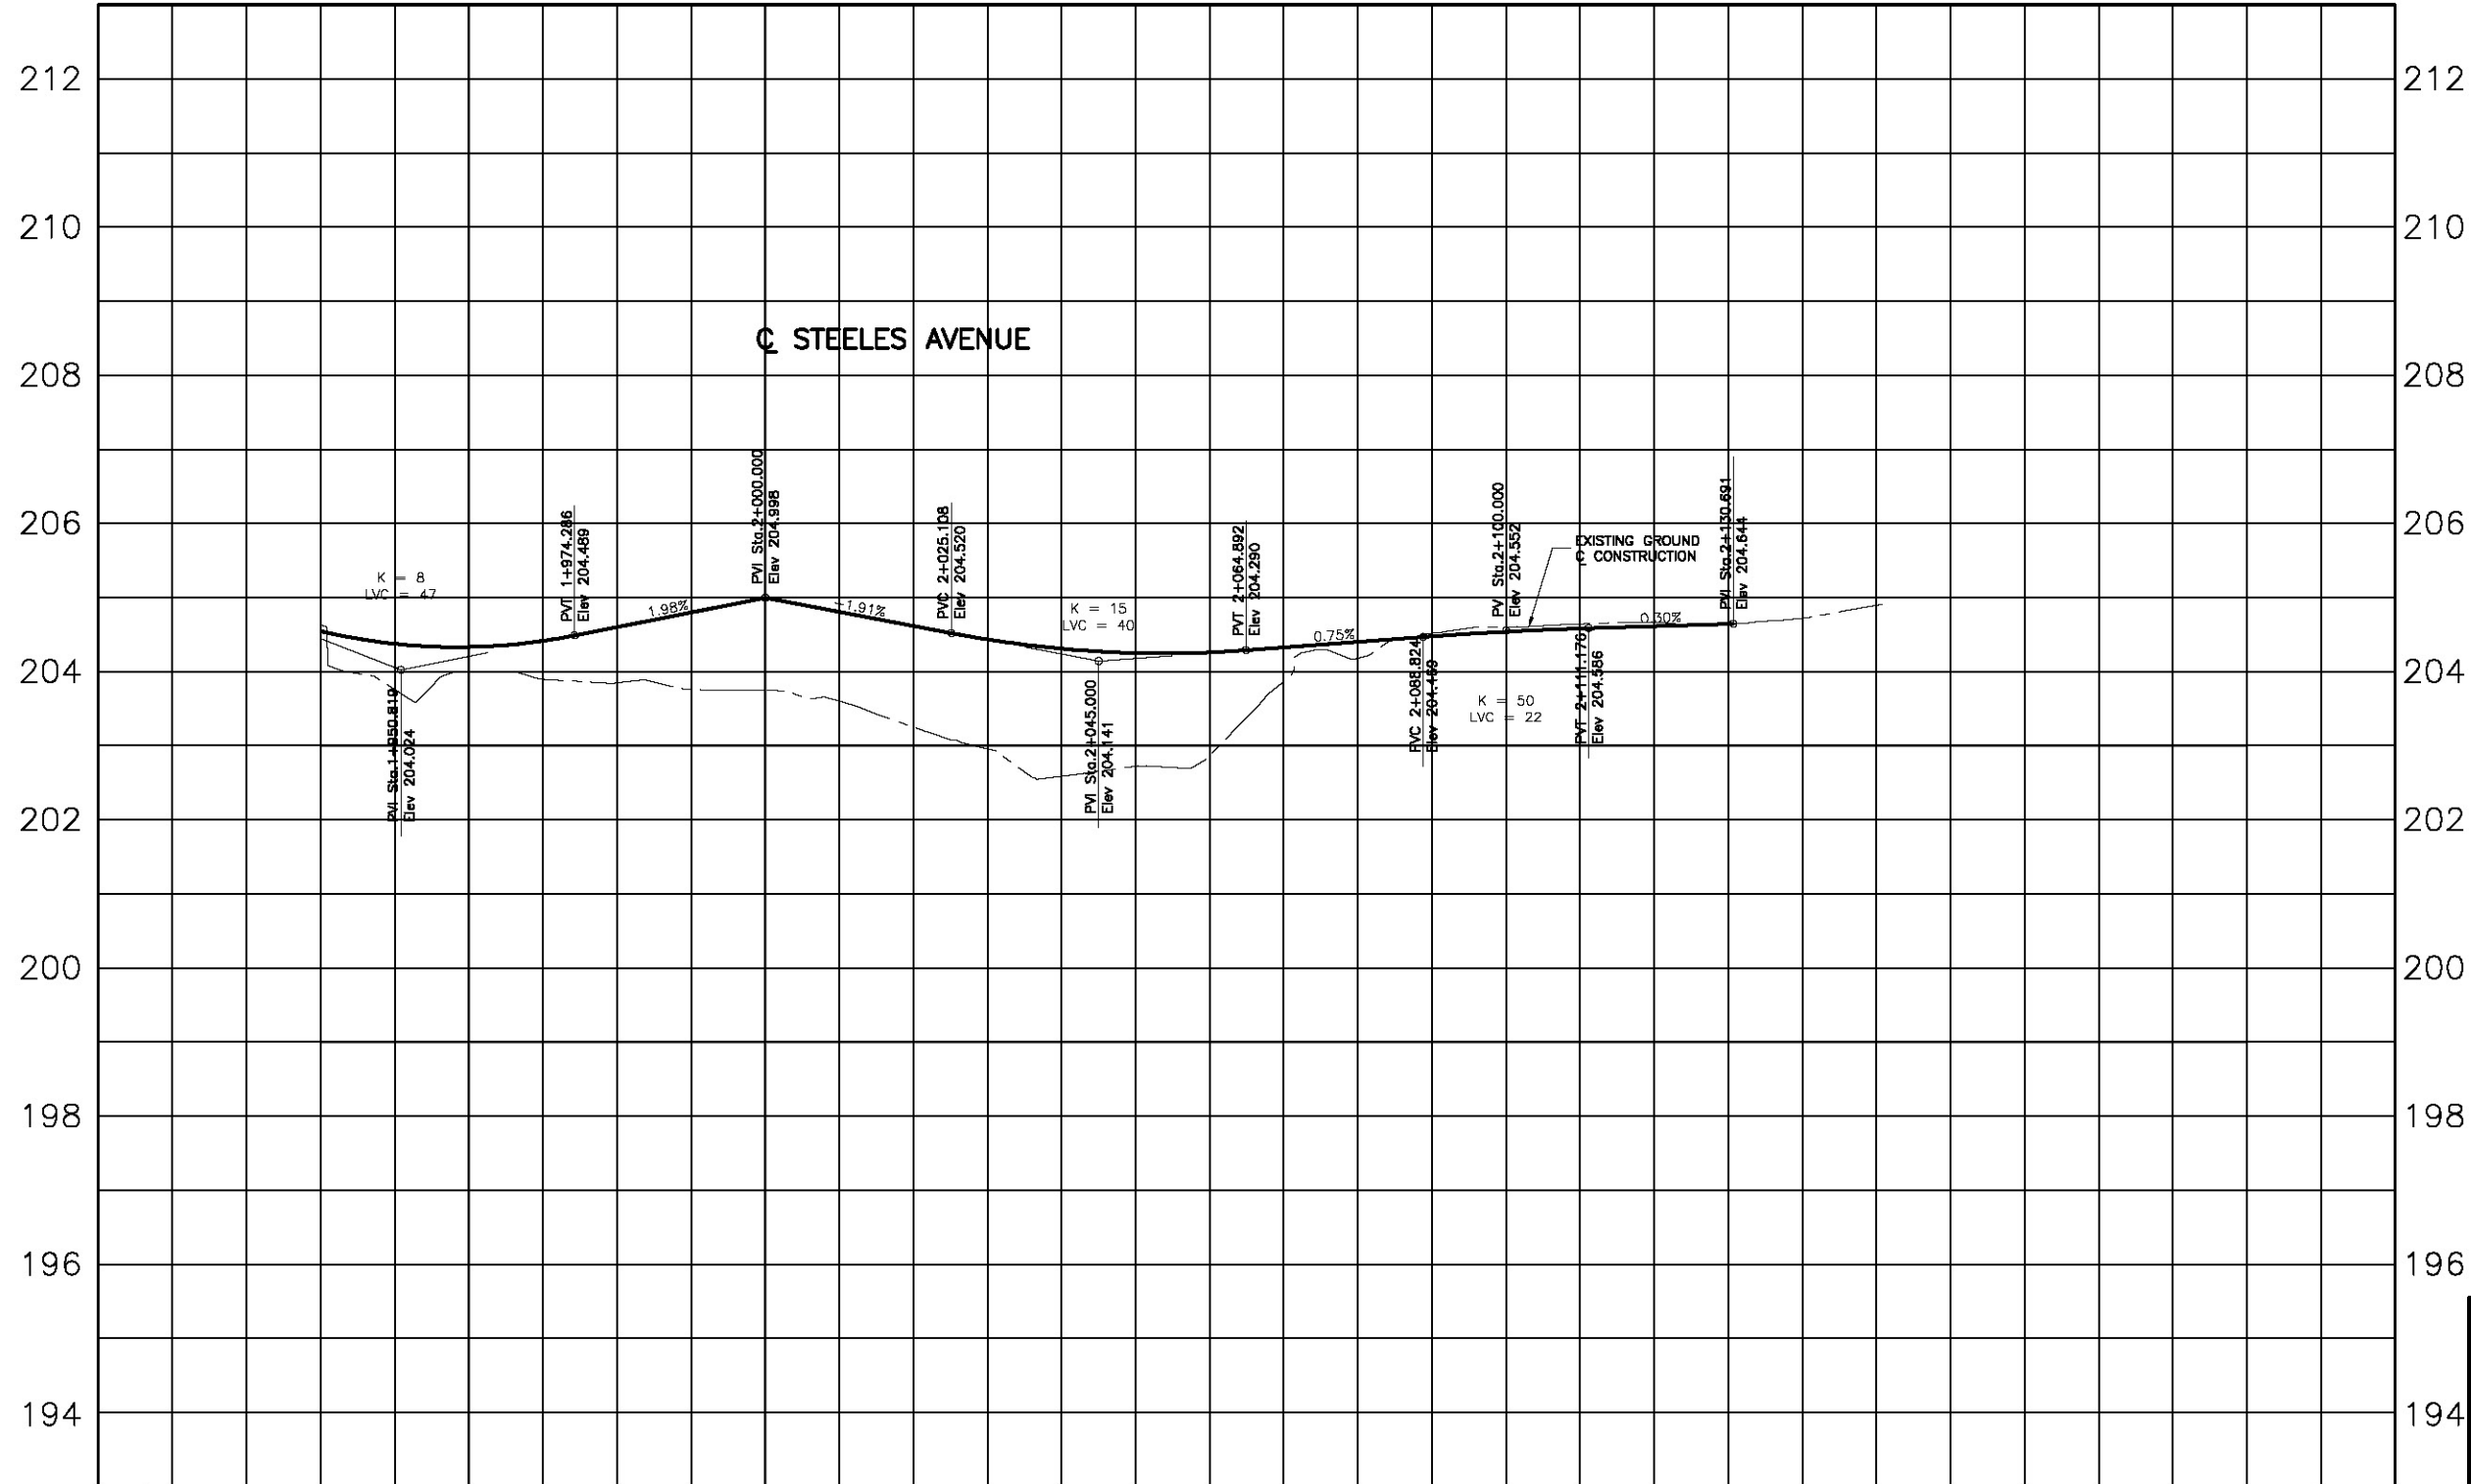

ELEVATIONS	204.63	204.00	203.85	203.75	203.25	202.59	202.87	204.18	204.60	204.66	204.72	ELEVATIONS			
CHAINAGE	1+940	1+960	1+980	2+000	2+020	2+040	2+060	2+080	2+100	2+120	2+140	2+160	2+180	2+200	CHAINAGE

Scale

TITLE
HALTON REGION
STEELES AVENUE (REGIONAL ROAD 8)
CLASS ENVIRONMENTAL ASSESSMENT STUDY
TREMAINE ROAD (REGIONAL ROAD 22)
TO INDUSTRIAL DRIVE