

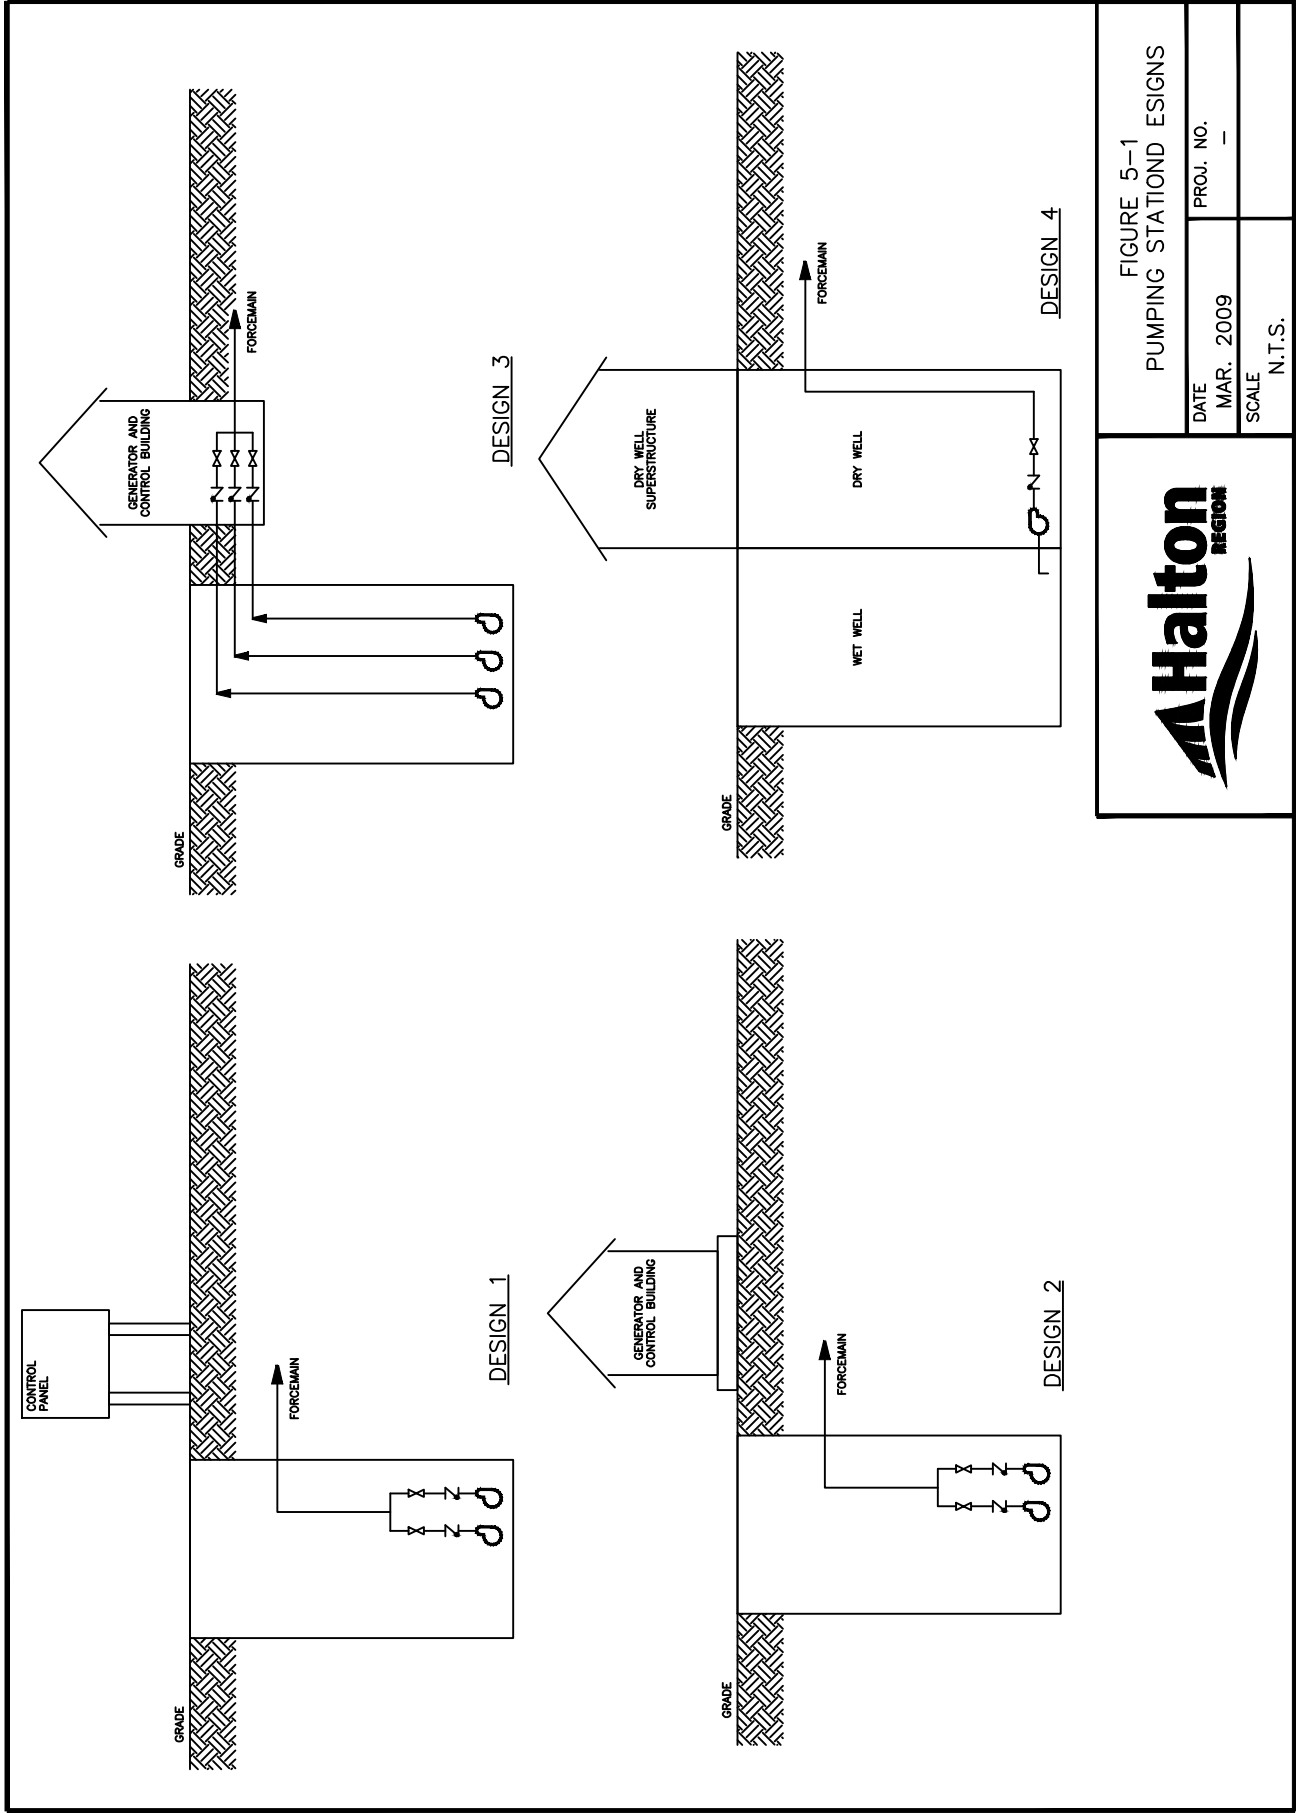


FIGURE 5-1
PUMPING STATION DESIGNS



DATE	PROJ. NO.
MAR. 2009	—
SCALE	N.T.S.