


CONSULTANT TO UPDATE
BASED ON PRV DESIGN

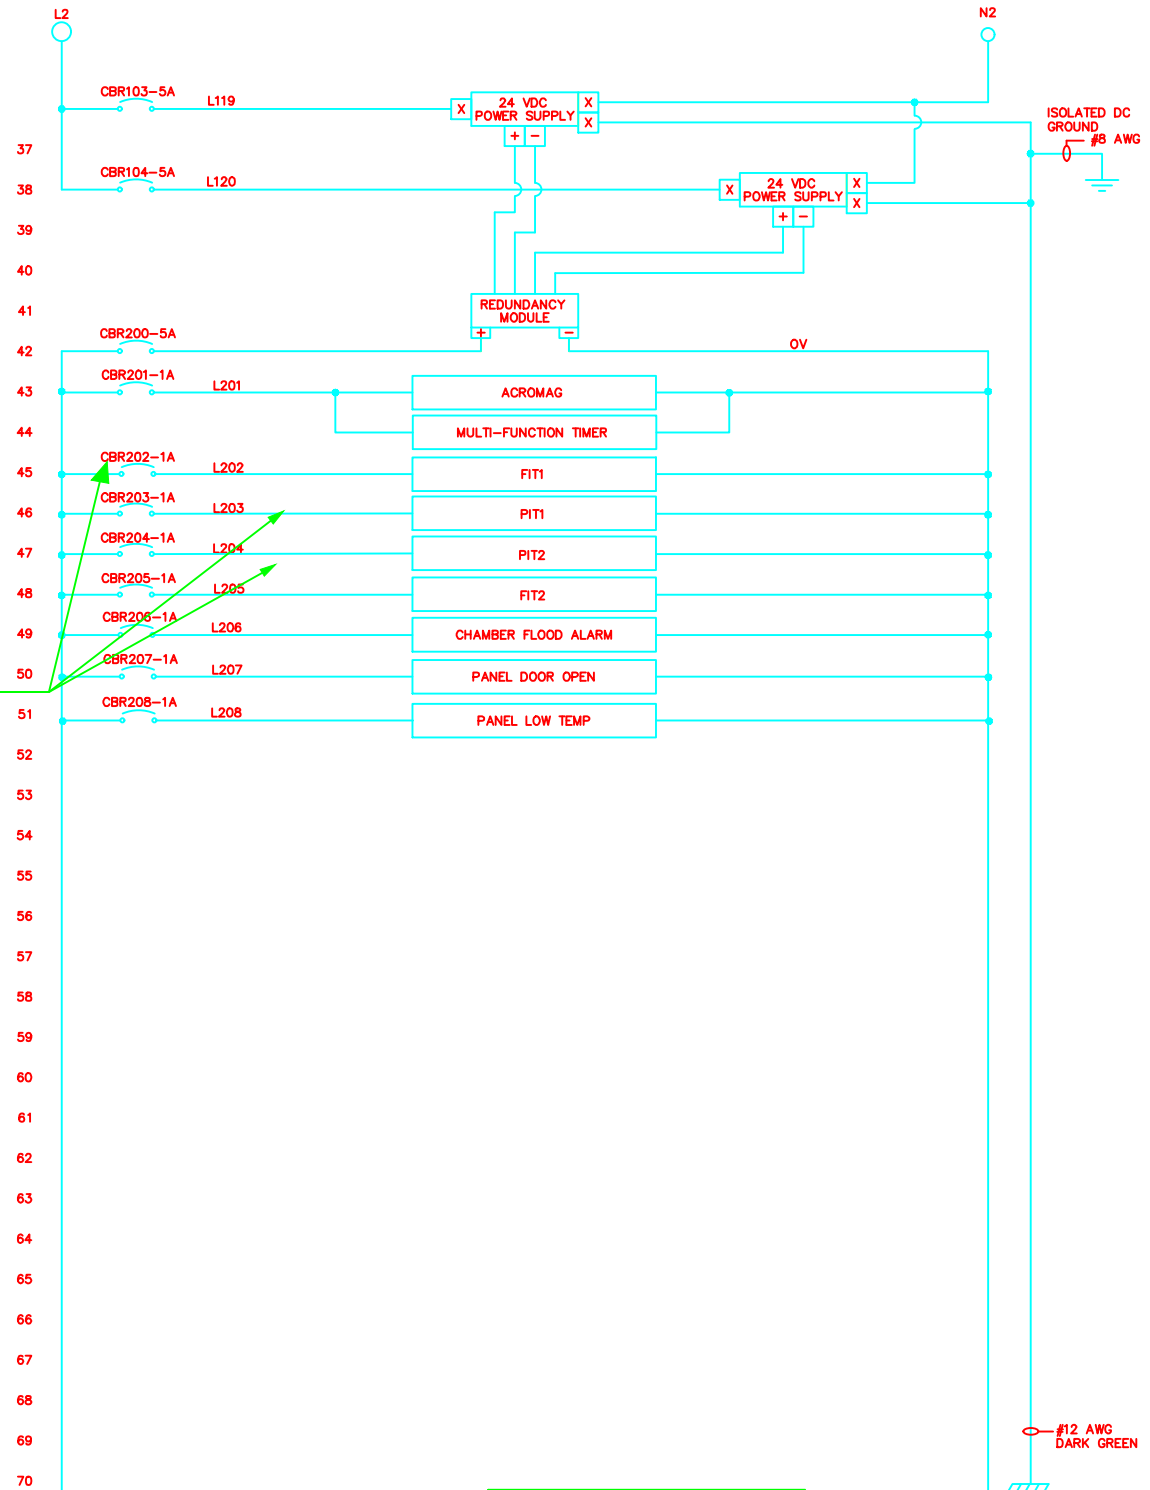

CONSULTANT TO UPDATE
PROJECT TITLE, DRAWING
NAME AND SHEET NO.

NOTES:
1. TO BE INSTALLED IN PRV CHAMBER. RECEPTACLE TO BE HUBBELL PART NO. GF53625GW.

NO	Date	By	REVISIONS	MANU CAD
Design	-	Ch'kd	-	Date
Drawn	-	Ch'kd	-	
Scale	N.T.S.			References

Field Notes

Stamp

ACCEPTED FOR CONSTRUCTION
OF REGIONAL INFRASTRUCTURE
REVIEWED FOR COMPLIANCE WITH
REGIONAL STANDARDS ONLY.

Director, Water & Wastewater Treatment

Manager, Plant Capital & Engineering



TITLE REGIONAL MUNICIPALITY OF HALTON CONSULTANT PROJECT TITLE PRV POWER DISTRIBUTION	
Consultant File NO	Regional Drawing NO
CONTRACT NO	Drawing NO I1002 SHEET X OF X