



STILLING WELL INSTALLATION DETAIL
NTS

1
EXXX

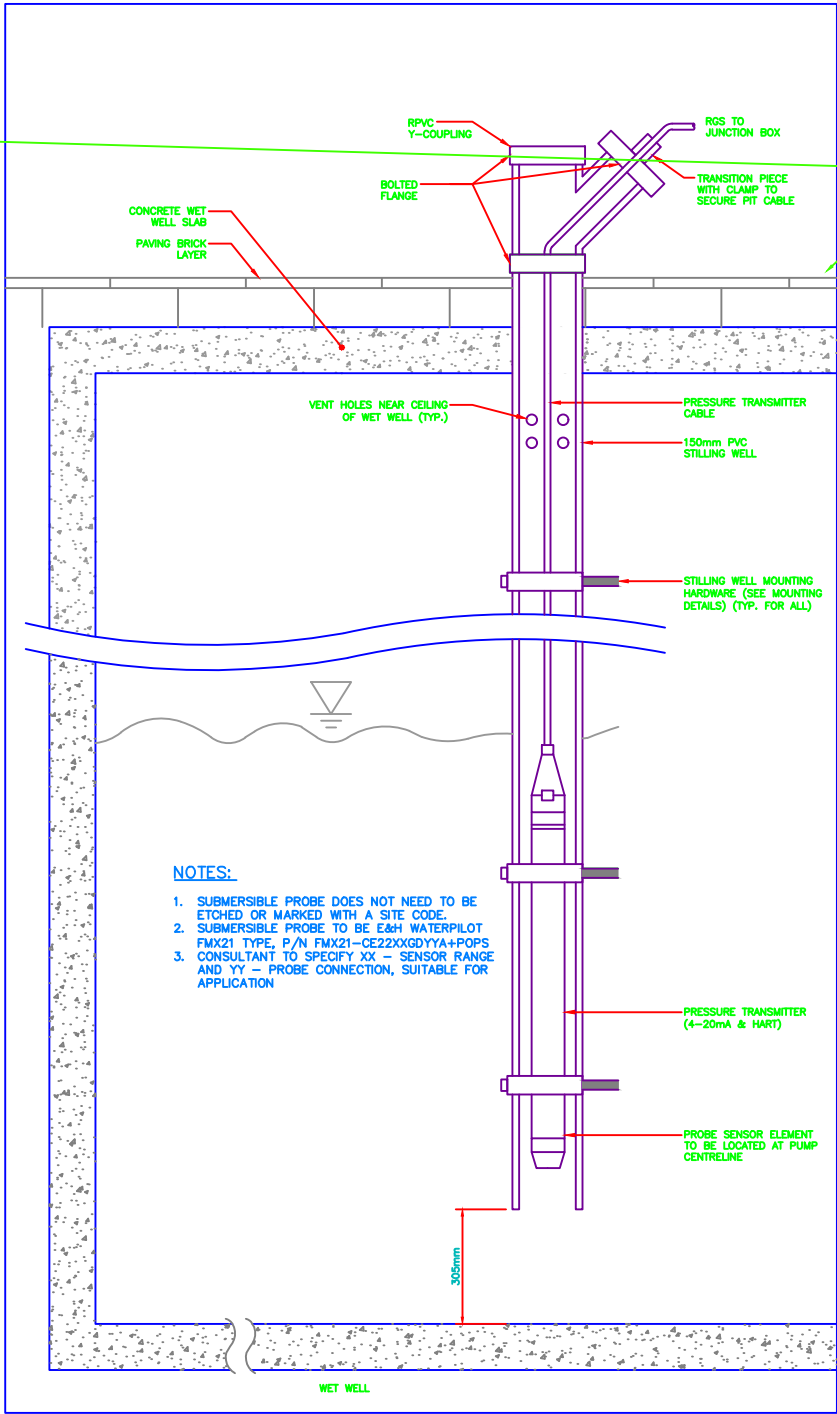

STILLING WELL INSTALLATION DETAIL
NTS

2
EXXX

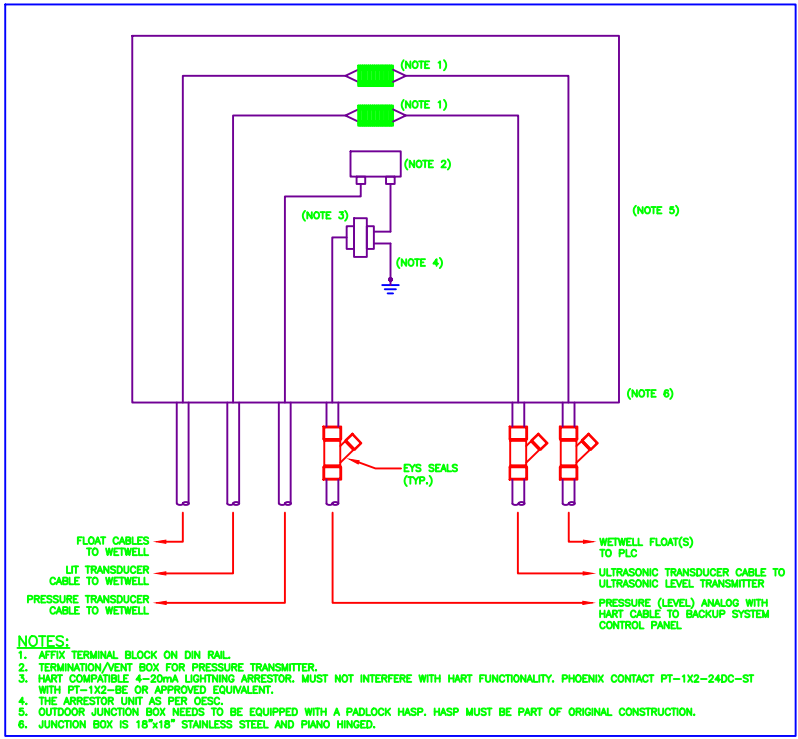

INSTRUMENTATION JUNCTION BOX (NEMA 4X)
NTS

3
EXXX

- NOTES:
- DESIGNER TO DETERMINE IF TYPE 3/4 REQUIRES ONE OR TWO JUNCTION BOXES.

- THESE DRAWINGS ARE TEMPLATE DRAWINGS
- REMOVE THIS NOTE AS PART OF THE DESIGN PROCESS.
 - MODIFY THIS DRAWING AS DIRECTED IN THE SCADA STANDARDS.
 - ADD ADDITIONAL DETAILS AS REQUIRED TO MEET THE PROJECT SPECIAL REQUIREMENTS.
 - WHEN THE CONSULTANT DEVIATES FROM THIS TEMPLATE THEY ARE REQUIRED TO NOTIFY HALTON REGION THROUGH THE USE OF THE STANDARDS DEVIATION MEMO.
 - FUSED TERMINAL BLOCKS AND CIRCUIT BREAKERS TO BE SIZED APPROPRIATELY.
 - SHOW ADDITIONAL R/O RACKS (UP TO A MAXIMUM OF 2) ONLY IF NECESSARY BASED ON DESIGN REQUIREMENTS.
 - THE CONSULTANT IS TO SPECIFY SIGNAL ISOLATORS WHERE REQUIRED. FOLLOW MANUFACTURERS' SPECIFICATIONS FOR GROUNDING OF SHIELDS.

--	--	

Regional
ACCEPTED FOR CONSTRUCTION
OF REGIONAL INFRASTRUCTURE
REVIEWED FOR COMPLIANCE WITH
REGIONAL STANDARDS ONLY.

Director, Water & Wastewater Treatment

Manager, Plant Capital & Engineering



TITLE	
REGIONAL MUNICIPALITY OF HALTON CONSULTANT PROJECT TITLE	
STILLING WELL LEVEL LEVEL PROBE INSTALLATION	
Consultant File Nº	Regional Drawing Nº
CONTRACT Nº	Drawing Nº E907
SHEET XX OF XX	