
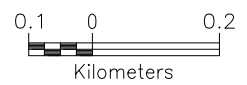


D:\AI Users\My Docs\Projects\42-80377 Burnhamthorpe Rd EA\Drawings\ALTERNATIVES\REFERRED-ALL.dwg 31/05/2006 1:16:46 PM EDT

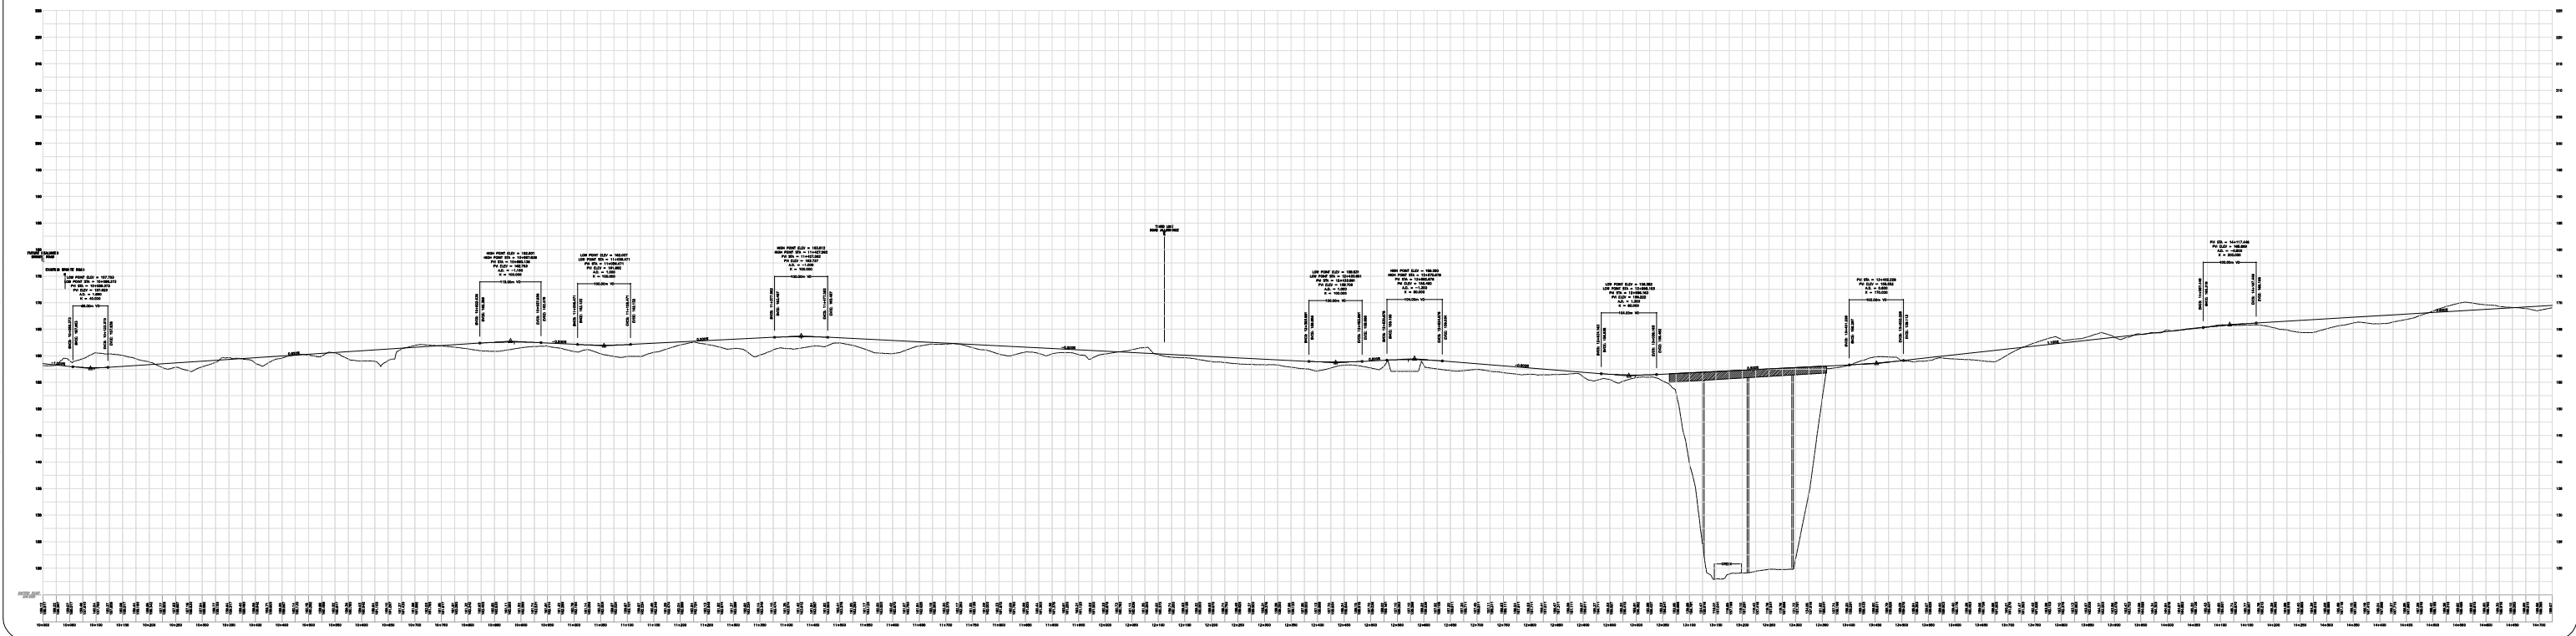

NEW NORTH OAKVILLE TRANSPORTATION CORRIDOR
AND CROSSING OF THE SIXTEEN MILE CREEK
CLASS ENVIRONMENTAL ASSESSMENT - REGION OF HALTON

**PREFERRED ALTERNATIVE
PLAN AND PROFILE**

SHEET
1 of 3