
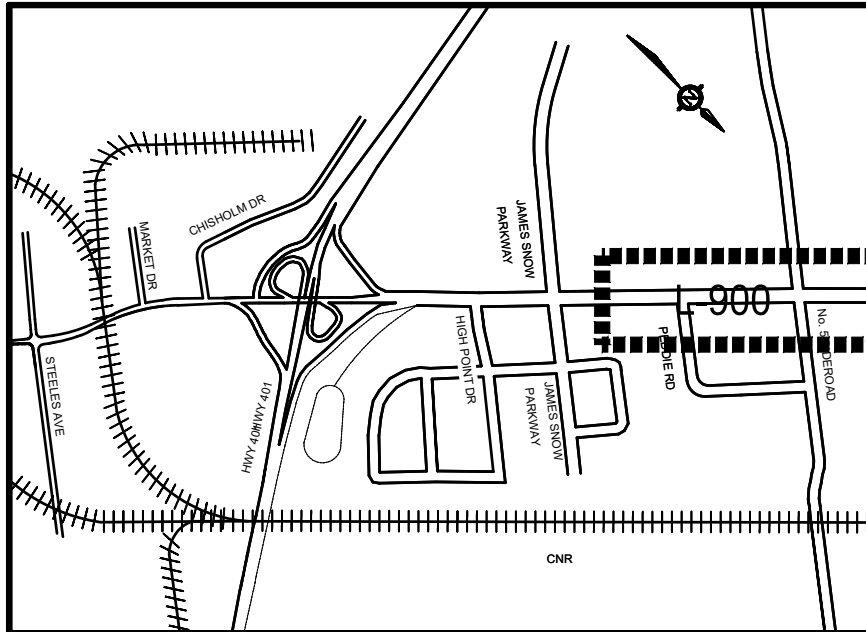


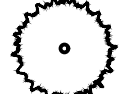

Legend

-  Existing Deciduous Tree
-  Existing Coniferous Tree
-  Tree to be Retained and Protected Identification Tag
-  Tree to be Retained and Protected Not Surveyed
-  Tree to be Removed Identification Tag
-  Proposed Tree Protection Fencing
-  Existing Tree to be Retained and Protected, Not Inventoried
-  Existing Vegetation Unit to be Retained and Protected
-  Existing Vegetation Unit to be Removed

0	ISSUED FOR PIC	LB	JK	19.06.11
Revision		By	Appd.	YY.MM.DD
File Name:	165010586_L-TM.dwg	A.M.	J.K.	19.06.11
		Dwn.	Chkd.	YY.MM.DD
			Dsgn.	

Permit-Seal

Client/Project

Regional Municipality of Halton

Class EA
Regional Road 25
Town of Milton

Title

TREE PRESERVATION PLAN

Project No.
165010586

Scale
1:200



Drawing No.

Sheet
Revision


L-900

1 of 4


0

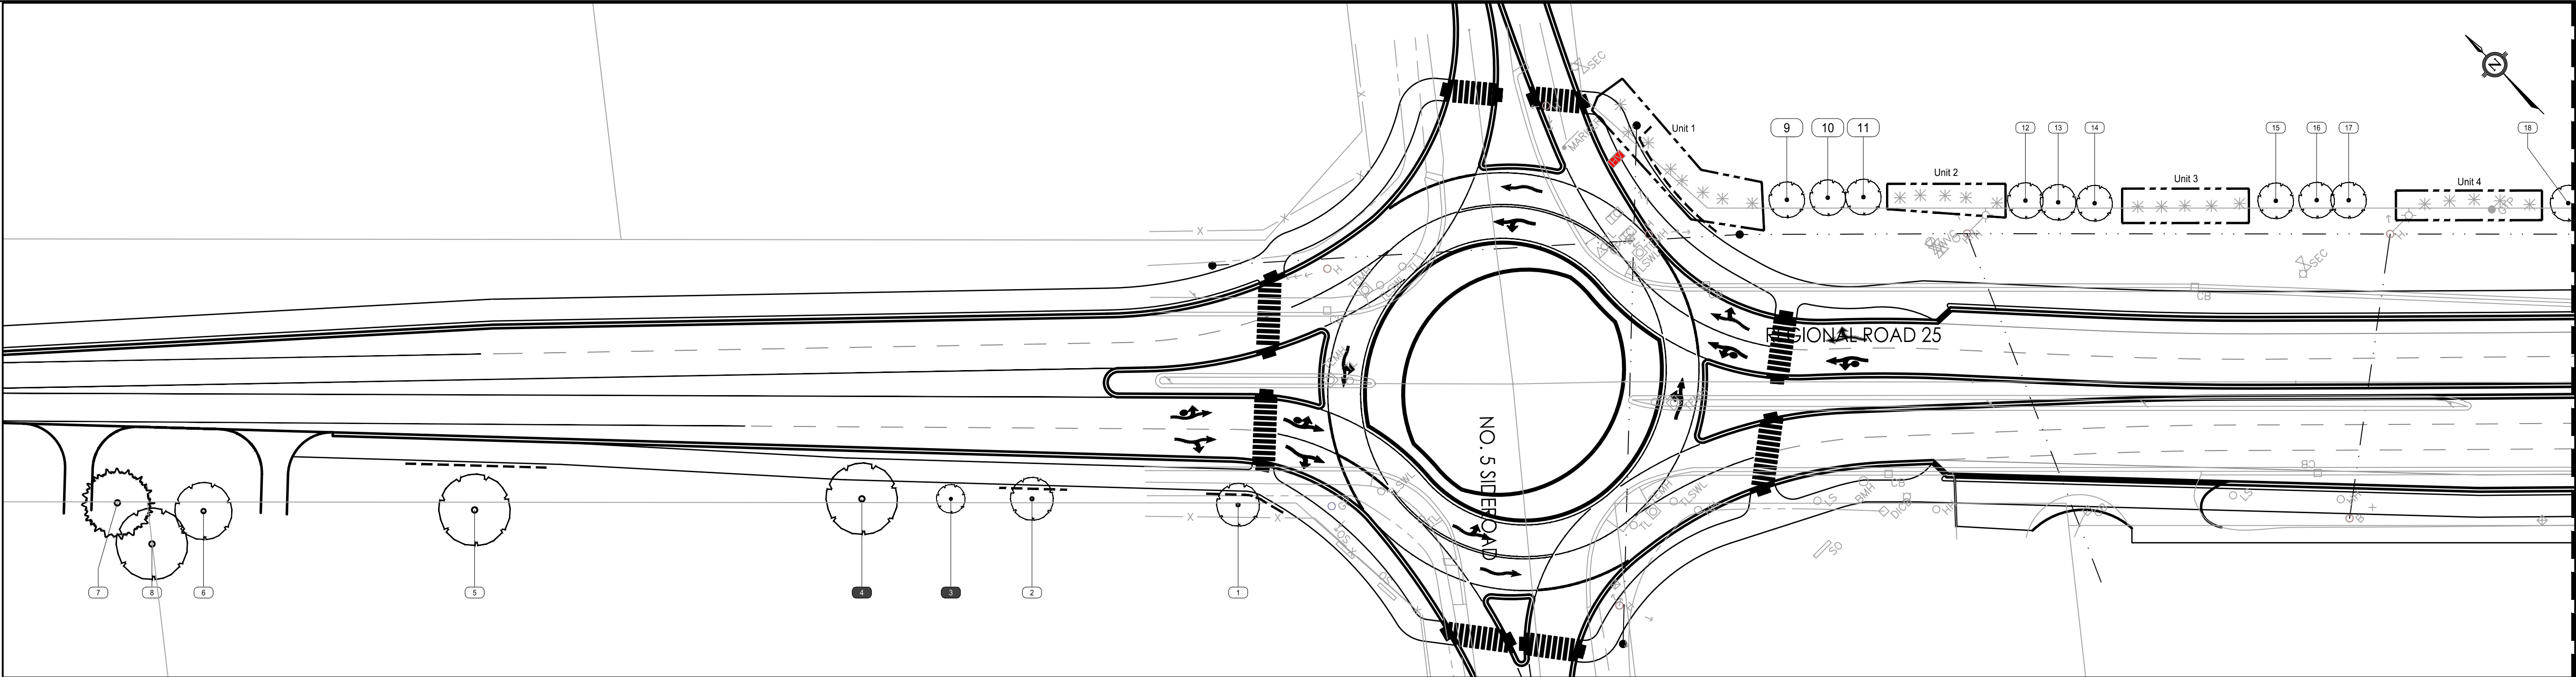


WINDOW #1

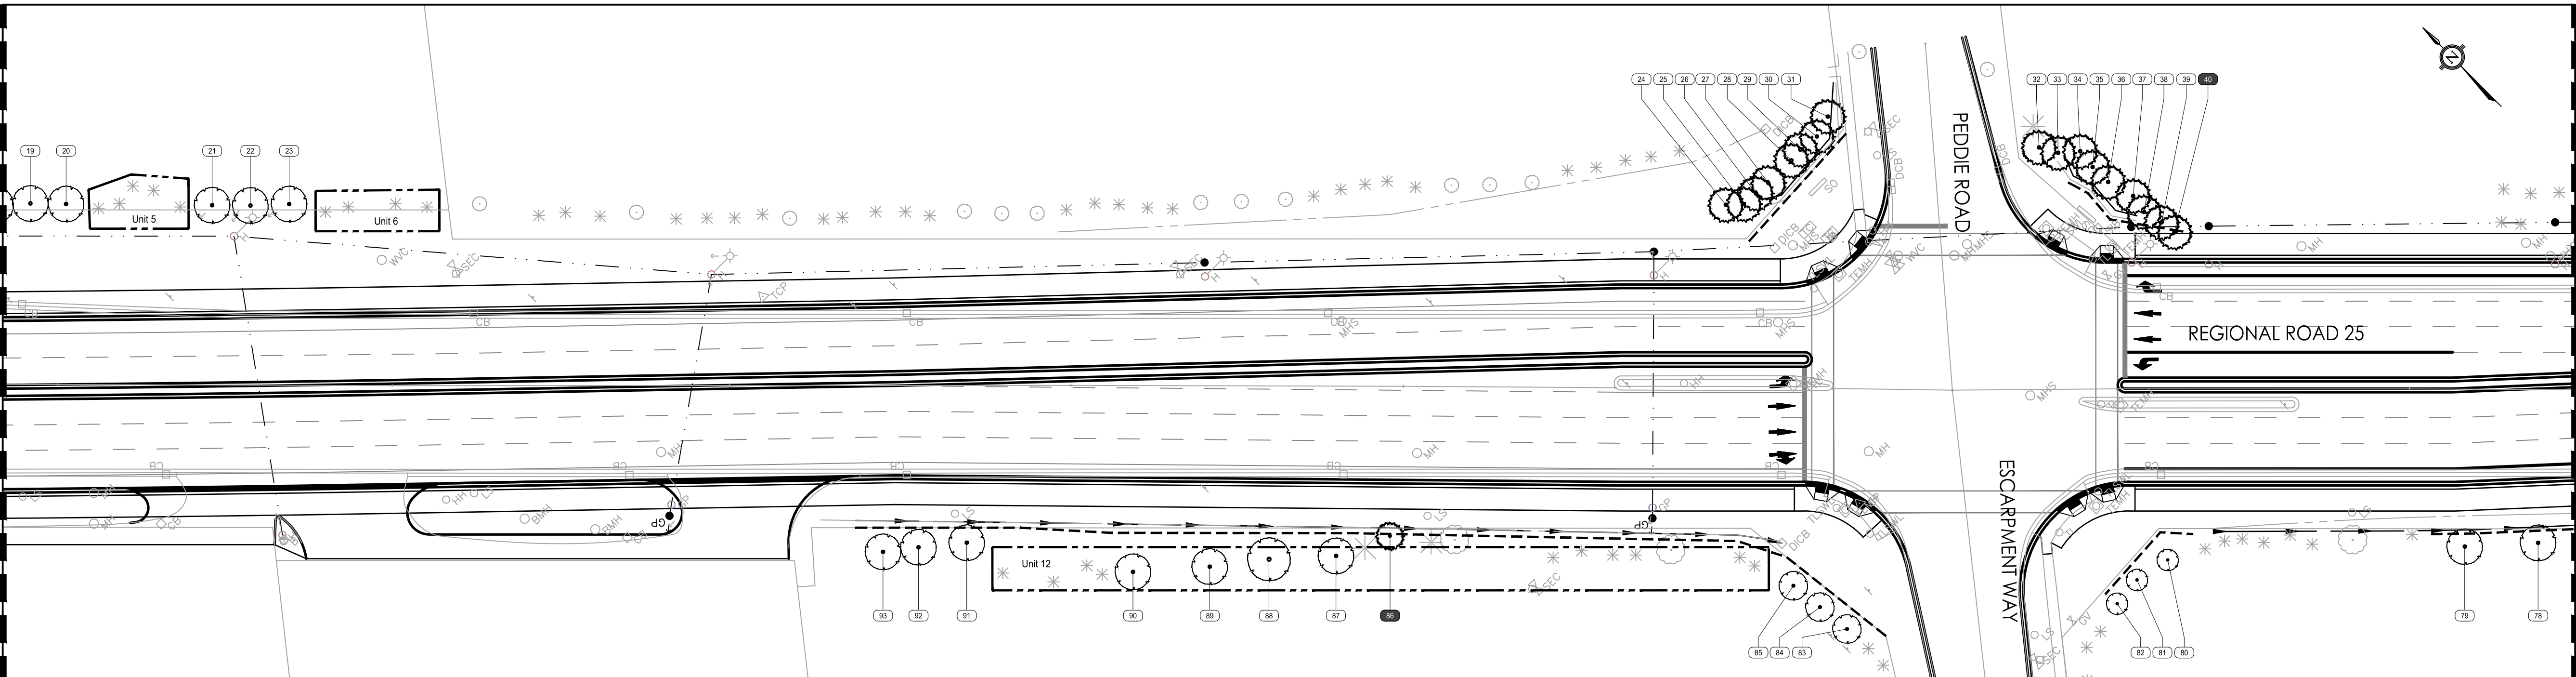






WINDOW #2

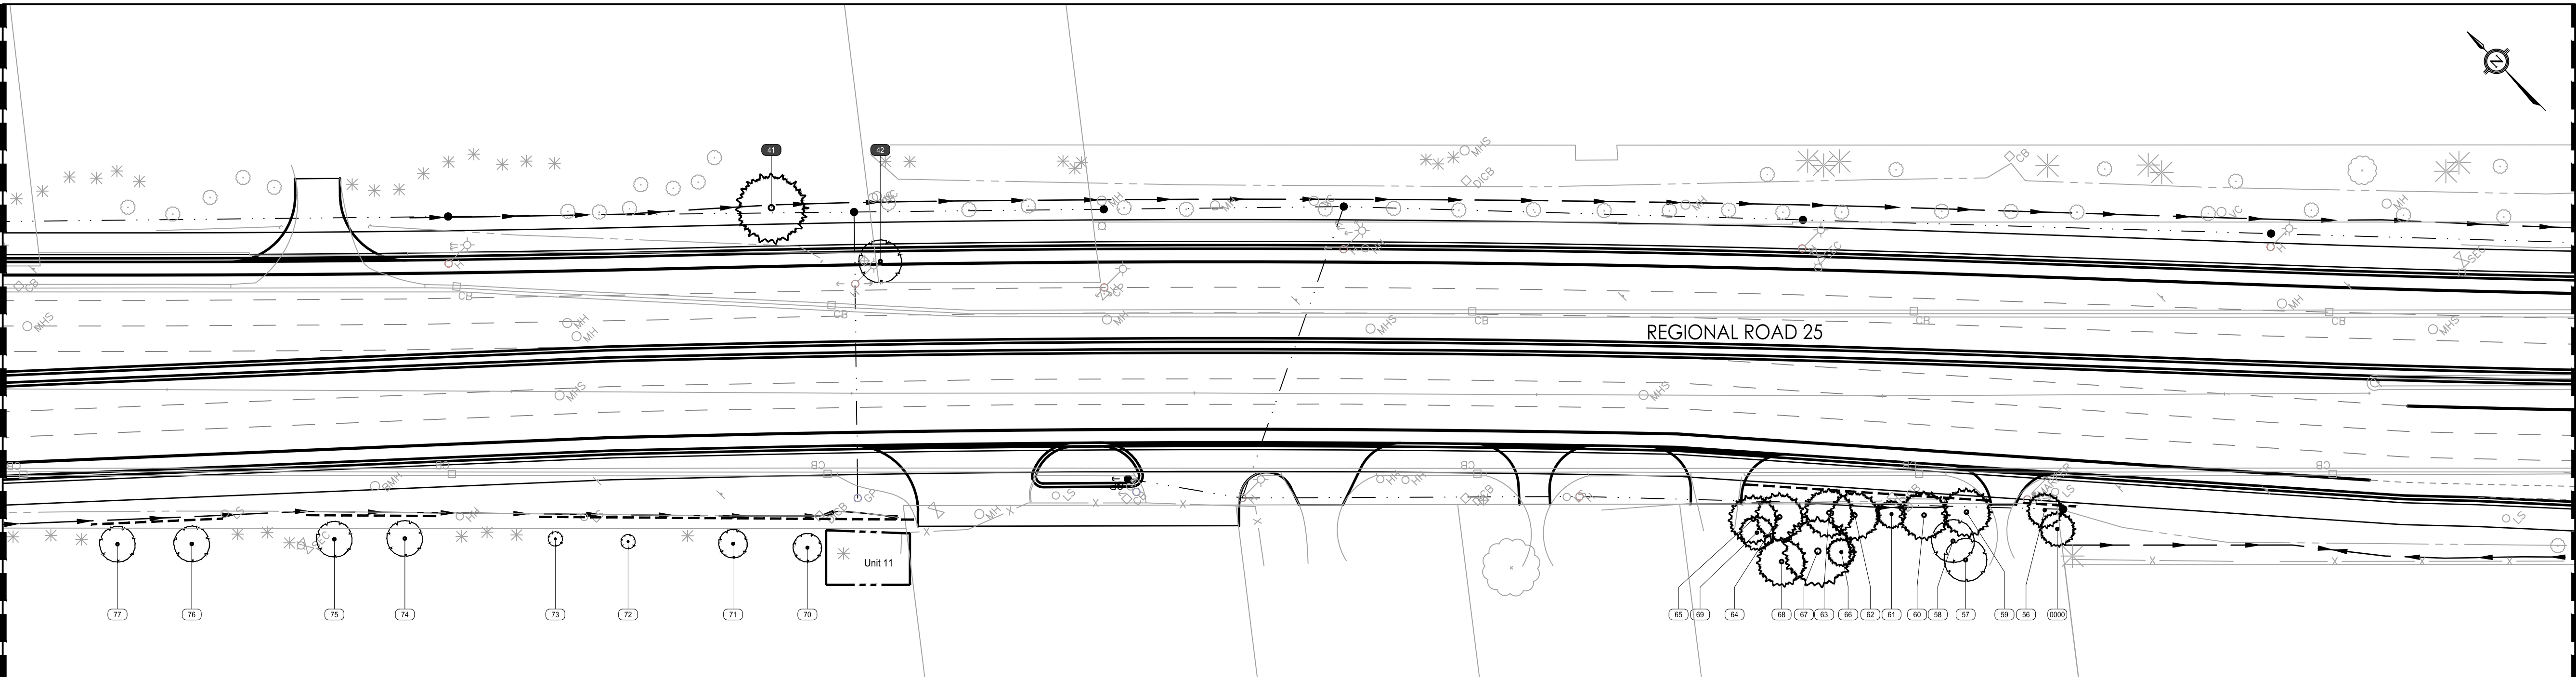

WINDOW #3

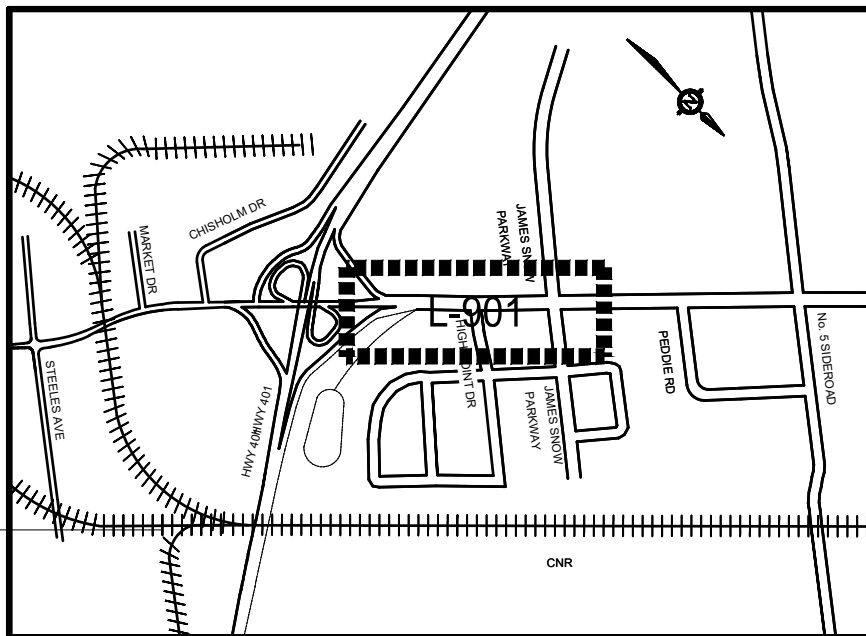

Legend

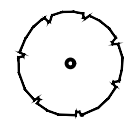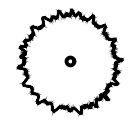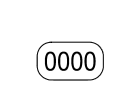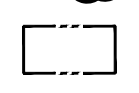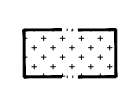-  Existing Deciduous Tree
-  Existing Coniferous Tree
-  Tree to be Retained and Protected Identification Tag
-  Tree to be Retained and Protected Not Surveyed
-  Tree to be Removed Identification Tag
-  Proposed Tree Protection Fencing
-  Existing Tree to be Retained and Protected, Not Inventoried
-  Existing Vegetation Unit to be Retained and Protected
-  Existing Vegetation Unit to be Removed

0	ISSUED FOR PIC	LB	JK	19.06.11
Revision		By	Appd.	YY.MM.DD
File Name:	165010586_L-TM.dwg	A.M.	J.K.	19.06.11
		Dwn.	Chkd.	Dsgn.
				YY.MM.DD

Permit-Seal

Client/Project

Regional Municipality of Halton

Class EA
Regional Road 25
Town of Milton

Title

TREE PRESERVATION PLAN

Project No.
165010586

Scale
1:200


Drawing No.


Sheet

Revision


L-901

2 of 4


0

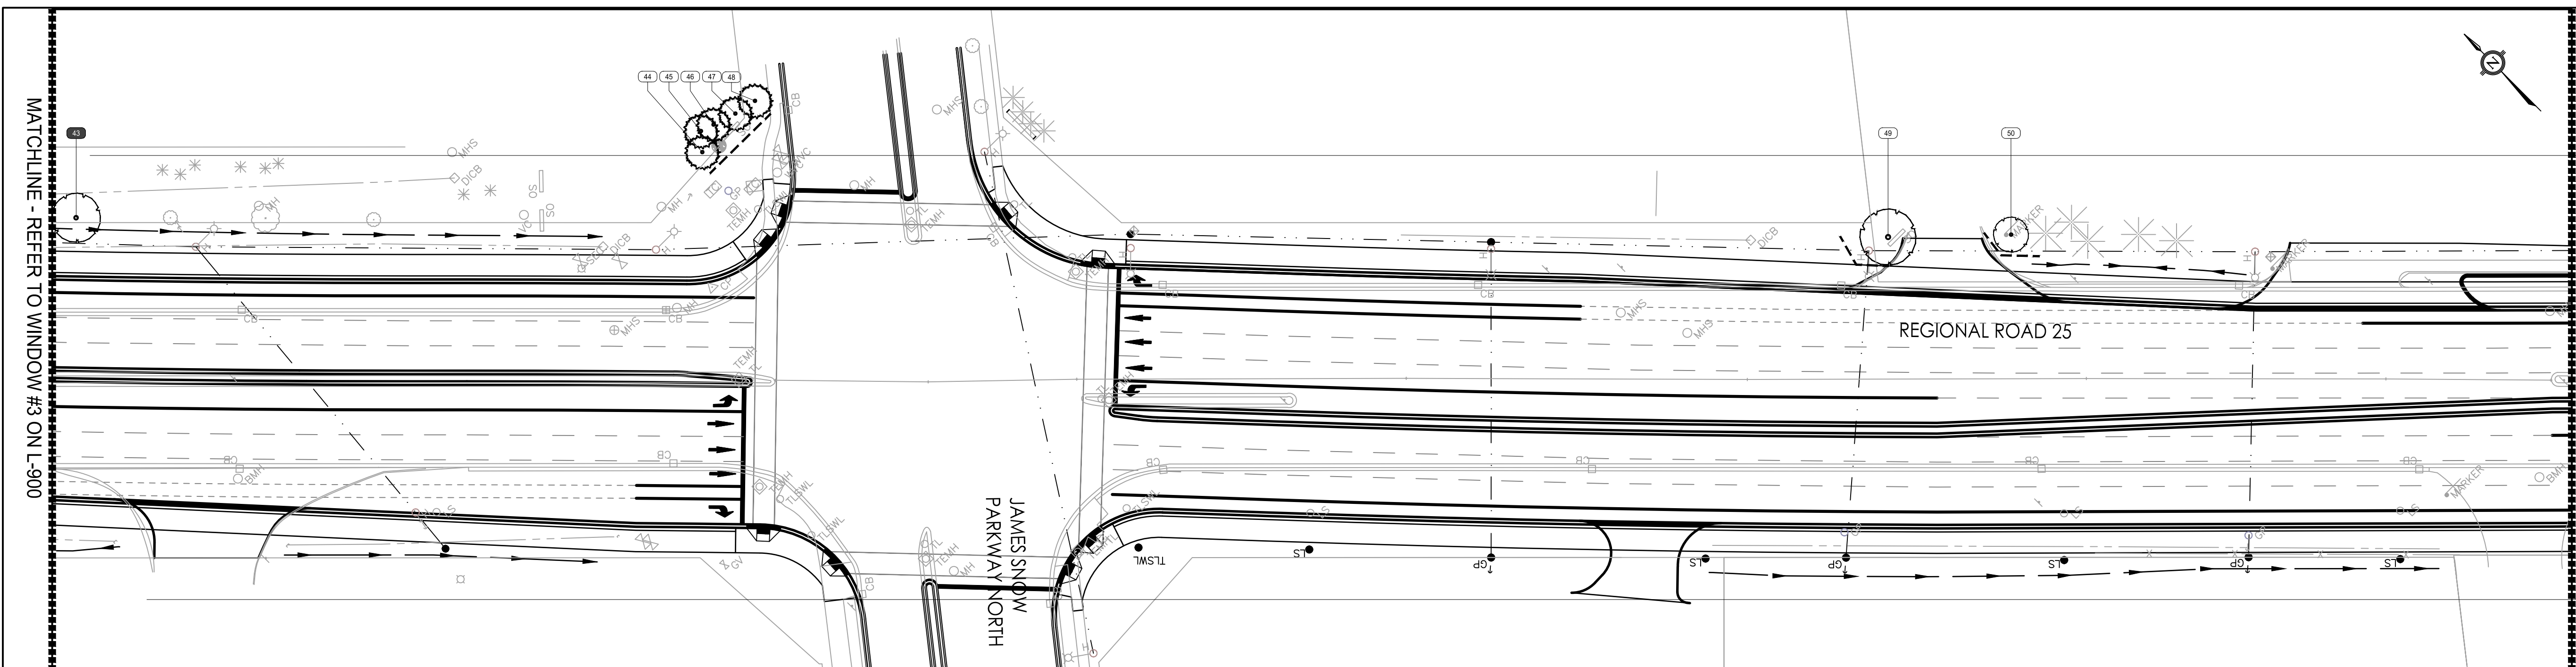


WINDOW #4

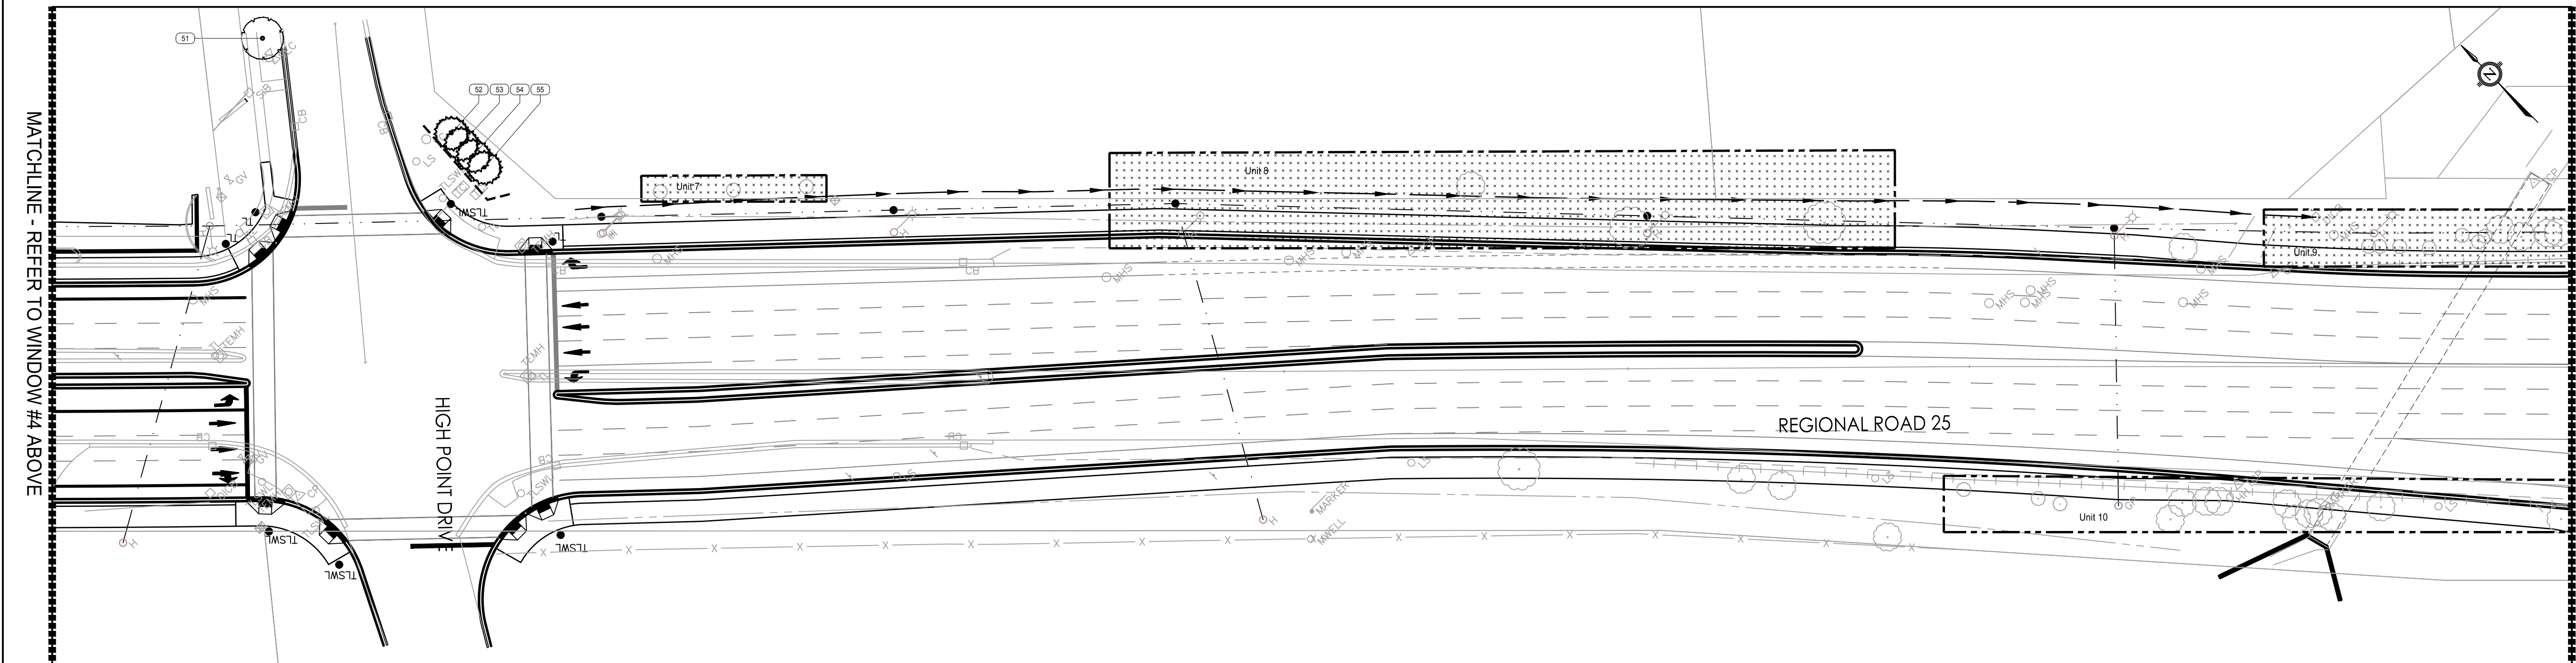




WINDOW #5

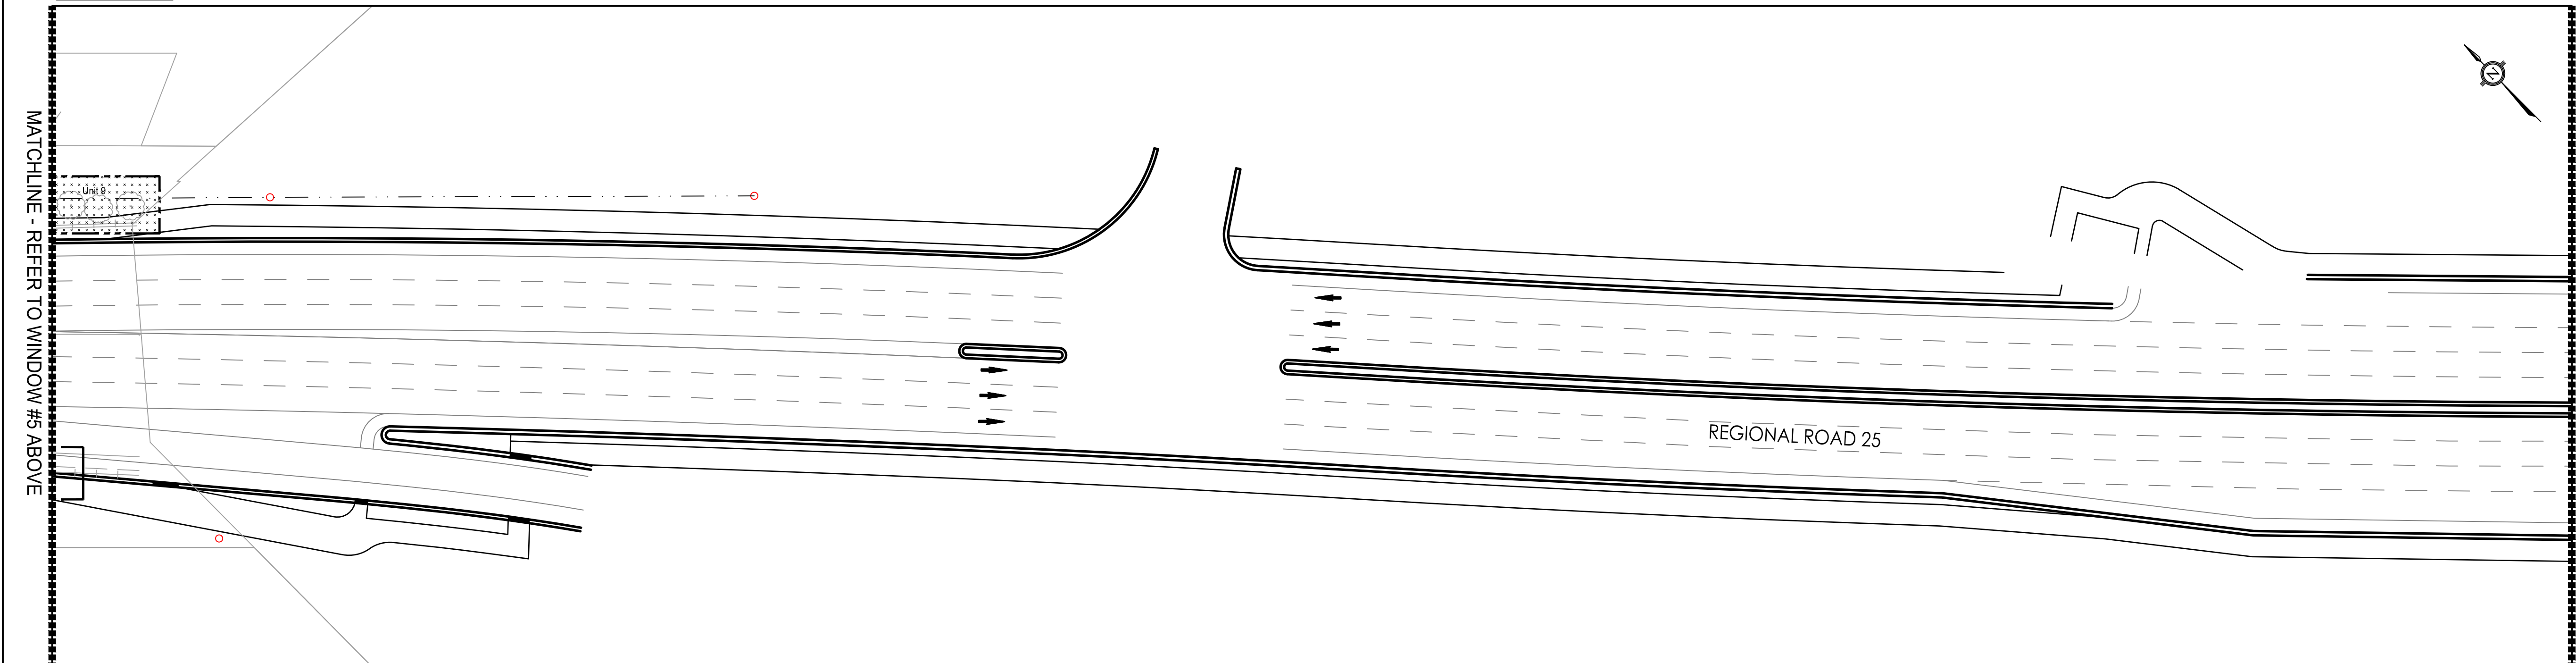

WINDOW #6

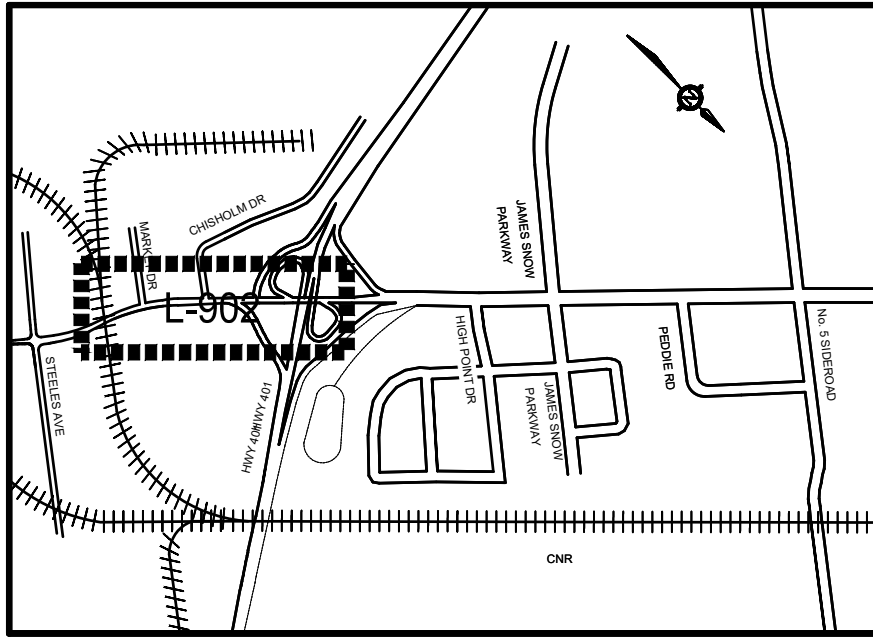

Legend

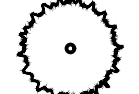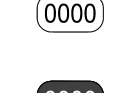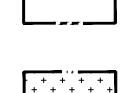-  Existing Deciduous Tree
-  Existing Coniferous Tree
-  Tree to be Retained and Protected Identification Tag
-  Tree to be Retained and Protected Not Surveyed
-  Tree to be Removed Identification Tag
-  Proposed Tree Protection Fencing
-  Existing Tree to be Retained and Protected, Not Inventoried
-  Existing Vegetation Unit to be Retained and Protected
-  Existing Vegetation Unit to be Removed

0	ISSUED FOR PIC	LB	JK	19.06.11
Revision		By	Appd.	YY.MM.DD
File Name:	165010586_L-TM.dwg	A.M.	J.K.	19.06.11
		Dwn.	Chkd.	YY.MM.DD
			Dsgn.	

Permit-Seal

Client/Project


Regional Municipality of Halton

Class EA
Regional Road 25
Town of Milton

Title

TREE PRESERVATION PLAN

Project No.
165010586

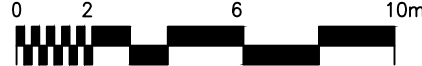Scale
1:200


Drawing No.

Sheet
Revision

L-902

3 of 4

0

MATCHLINE - REFER TO WINDOW #6 ON L-901

WINDOW #7

MATCHLINE - REFER TO WINDOW #7 ABOVE

WINDOW #8

MATCHLINE - REFER TO WINDOW #8 ABOVE

WINDOW #9

MATCHLINE - REFER TO WINDOW #8 BELOW

MATCHLINE - REFER TO WINDOW #9 BELOW

MATCHLINE - REFER TO WINDOW #10 ON L-903

REGIONAL ROAD 25

REGIONAL ROAD 25

MARKET DRIVE


CHRIS HOLM DRIVE

REGIONAL ROAD 25

MARTIN STREET

Unit 13

Unit 15

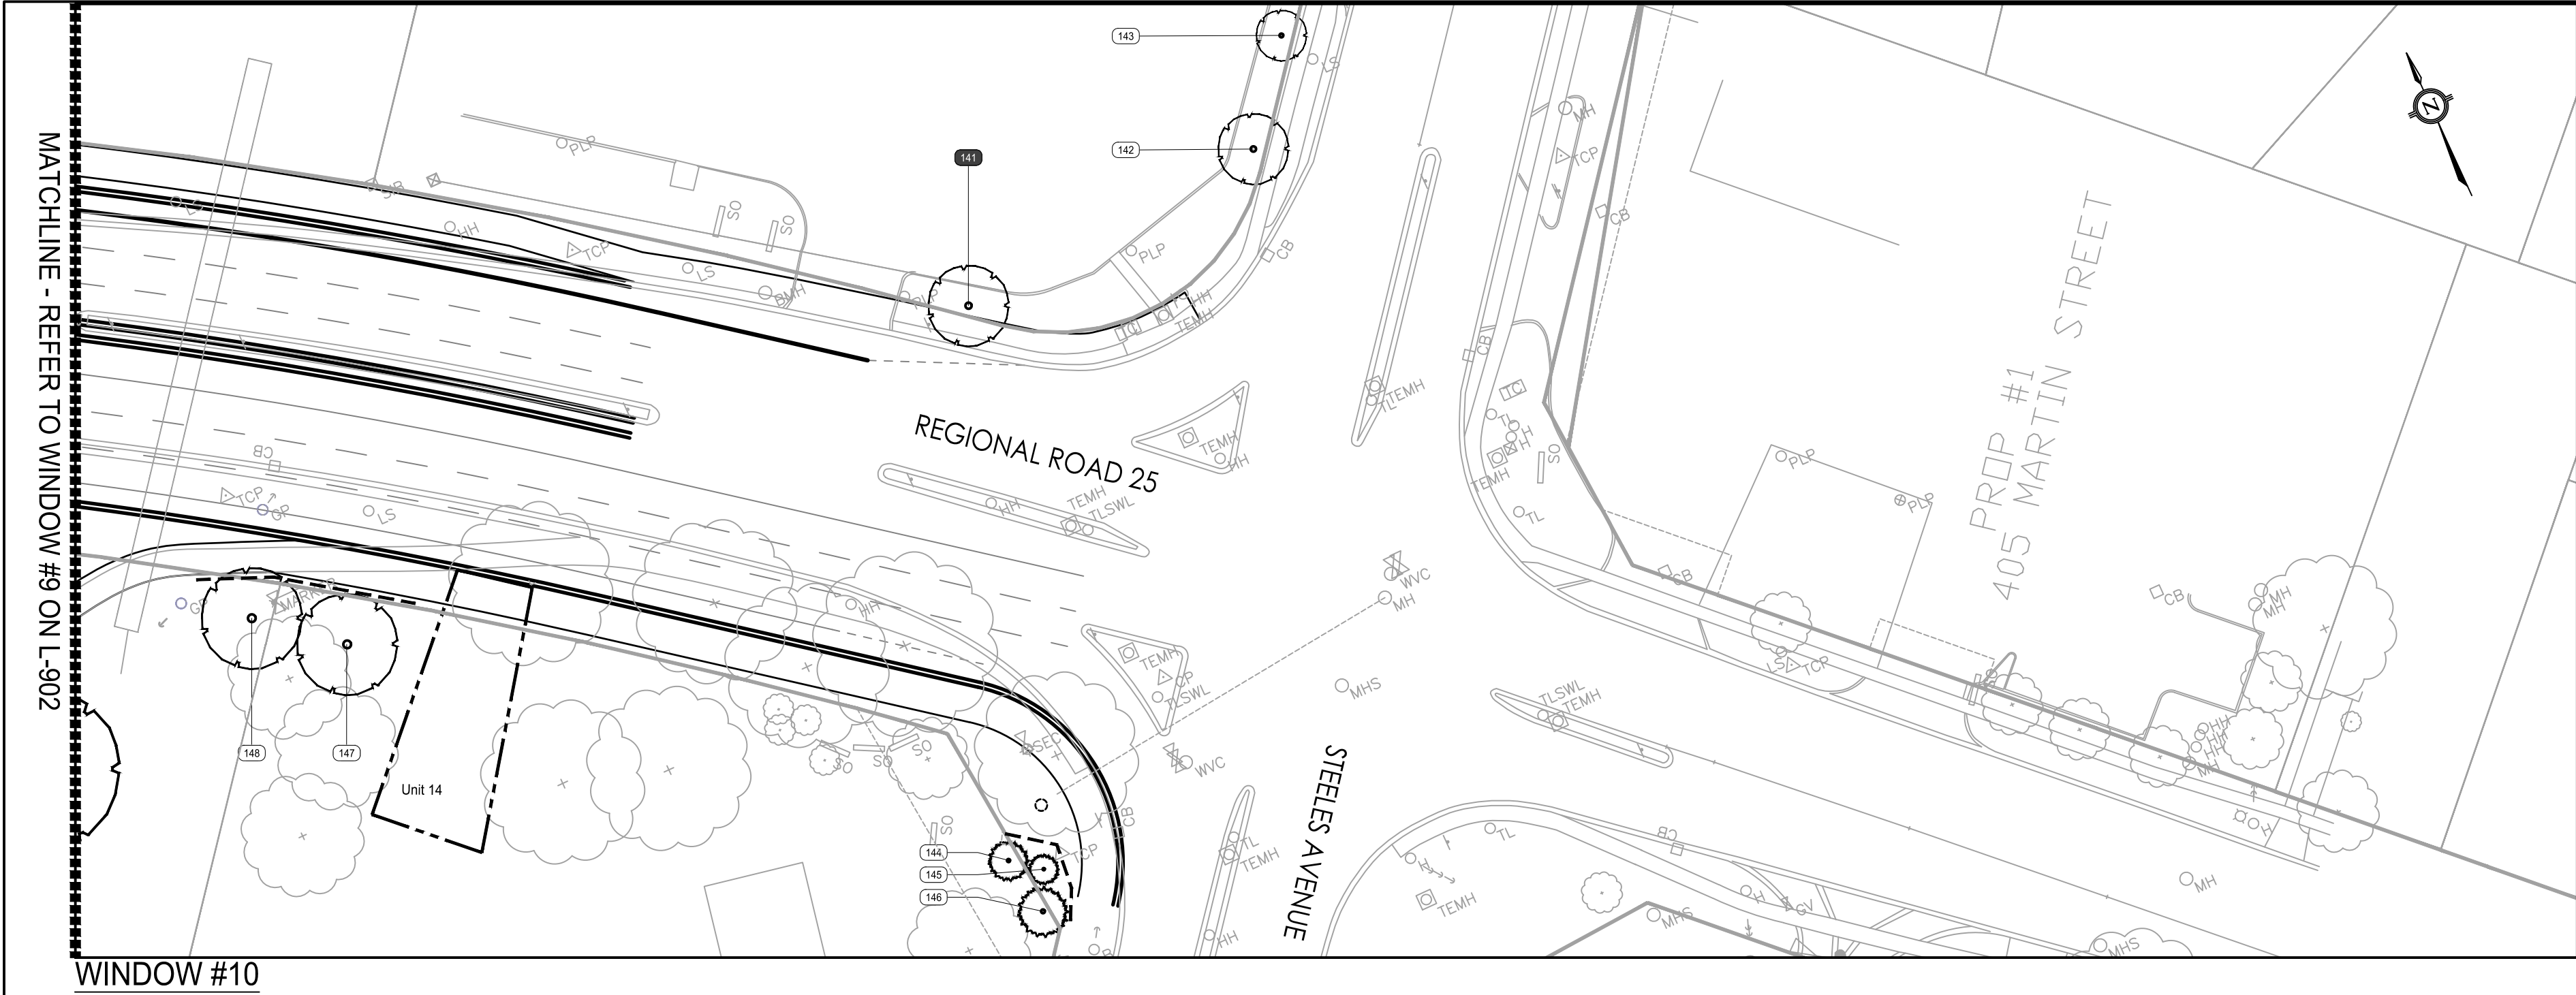

V:\01614\active\165010586_drawing\06_landscape\sheet\165010586_L-TM.dwg
2019/06/11 3:47 PM by: Black, London

ORIGINAL SHEET - ARCH D




300 Hagey Blvd, Suite 100
Waterloo, ON, N2L 0A4
Tel. 519.579.4410
www.stantec.com

Copyright Reserved

The Contractor shall verify and be responsible for all dimensions. DO NOT scale the drawing - any errors or omissions shall be reported to Stantec without delay.
The Copyrights to all designs and drawings are the property of Stantec. Reproduction or use for any purpose other than that authorized by Stantec is forbidden.

Notes

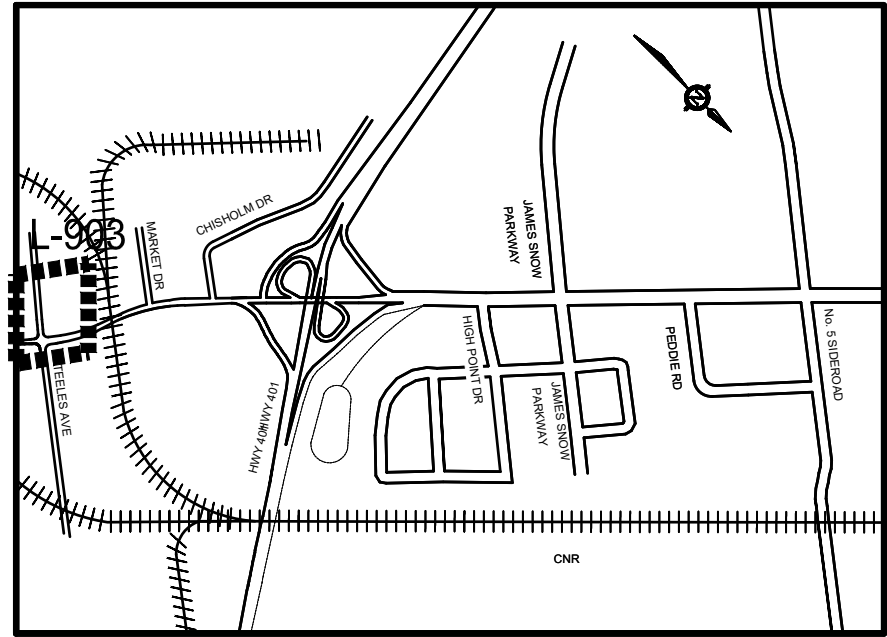

Legend

- Existing Deciduous Tree
- Existing Coniferous Tree
- Tree to be Retained and Protected Identification Tag
- Tree to be Retained and Protected Not Surveyed
- Tree to be Removed Identification Tag
- Proposed Tree Protection Fencing
- Existing Tree to be Retained and Protected, Not Inventoried
- Existing Vegetation Unit to be Retained and Protected
- Existing Vegetation Unit to be Removed

0	ISSUED FOR PIC	LB	JK 19.06.11
Revision		By	Appd. YY.MM.DD
File Name:	165010586_L-TM.dwg	A.M.	J.K.
		Dwn.	Chkd. Dsgn. YY.MM.DD

Permit-Seal

Client/Project

Regional Municipality of Halton

Class EA
Regional Road 25
Town of Milton

Title

TREE PRESERVATION PLAN

Project No.	Scale	0 2 6 10m
165010586	1:200	
Drawing No.	Sheet	Revision